


SUBJECT DATA PROVIDED BY BANNERITE INTEGRATED LAND DEVELOPMENT OF A PLAN ENTITLED "PROPOSED EROSION CONTROL IMPROVEMENTS, DOGWOOD TRAIL," AND DATED 7/8/14.

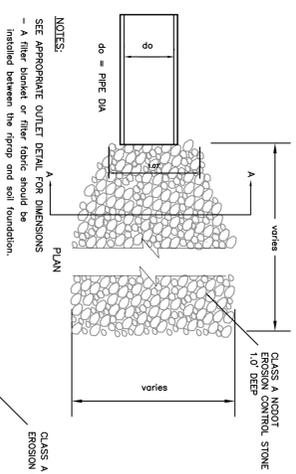


RIP-RAP OUTLET DETAIL

EXISTING MATERIAL INFORMATION BASED ON SURVEY DATA AND DIGITIZED DRAWINGS AS SHOWN. WATER SYSTEMS, NORTH, SOUTH & WEST - SEE THE BIDDING AND DATED SUPPLEMENTAL SHEET FOR SILENT FENCE. VERIFIED BY THE CONTRACTOR.

SEE ALL DISTURBED AREAS IN ACCORDANCE WITH THE GENERAL NOTES (SEE PLAN SHEET "N").

ALL SILENT FENCE TO BE INSTALLED BEFORE LAND DISTURBANCE. SEE SUPPLEMENTAL SHEET "N" FOR SILENT FENCE DETAIL.

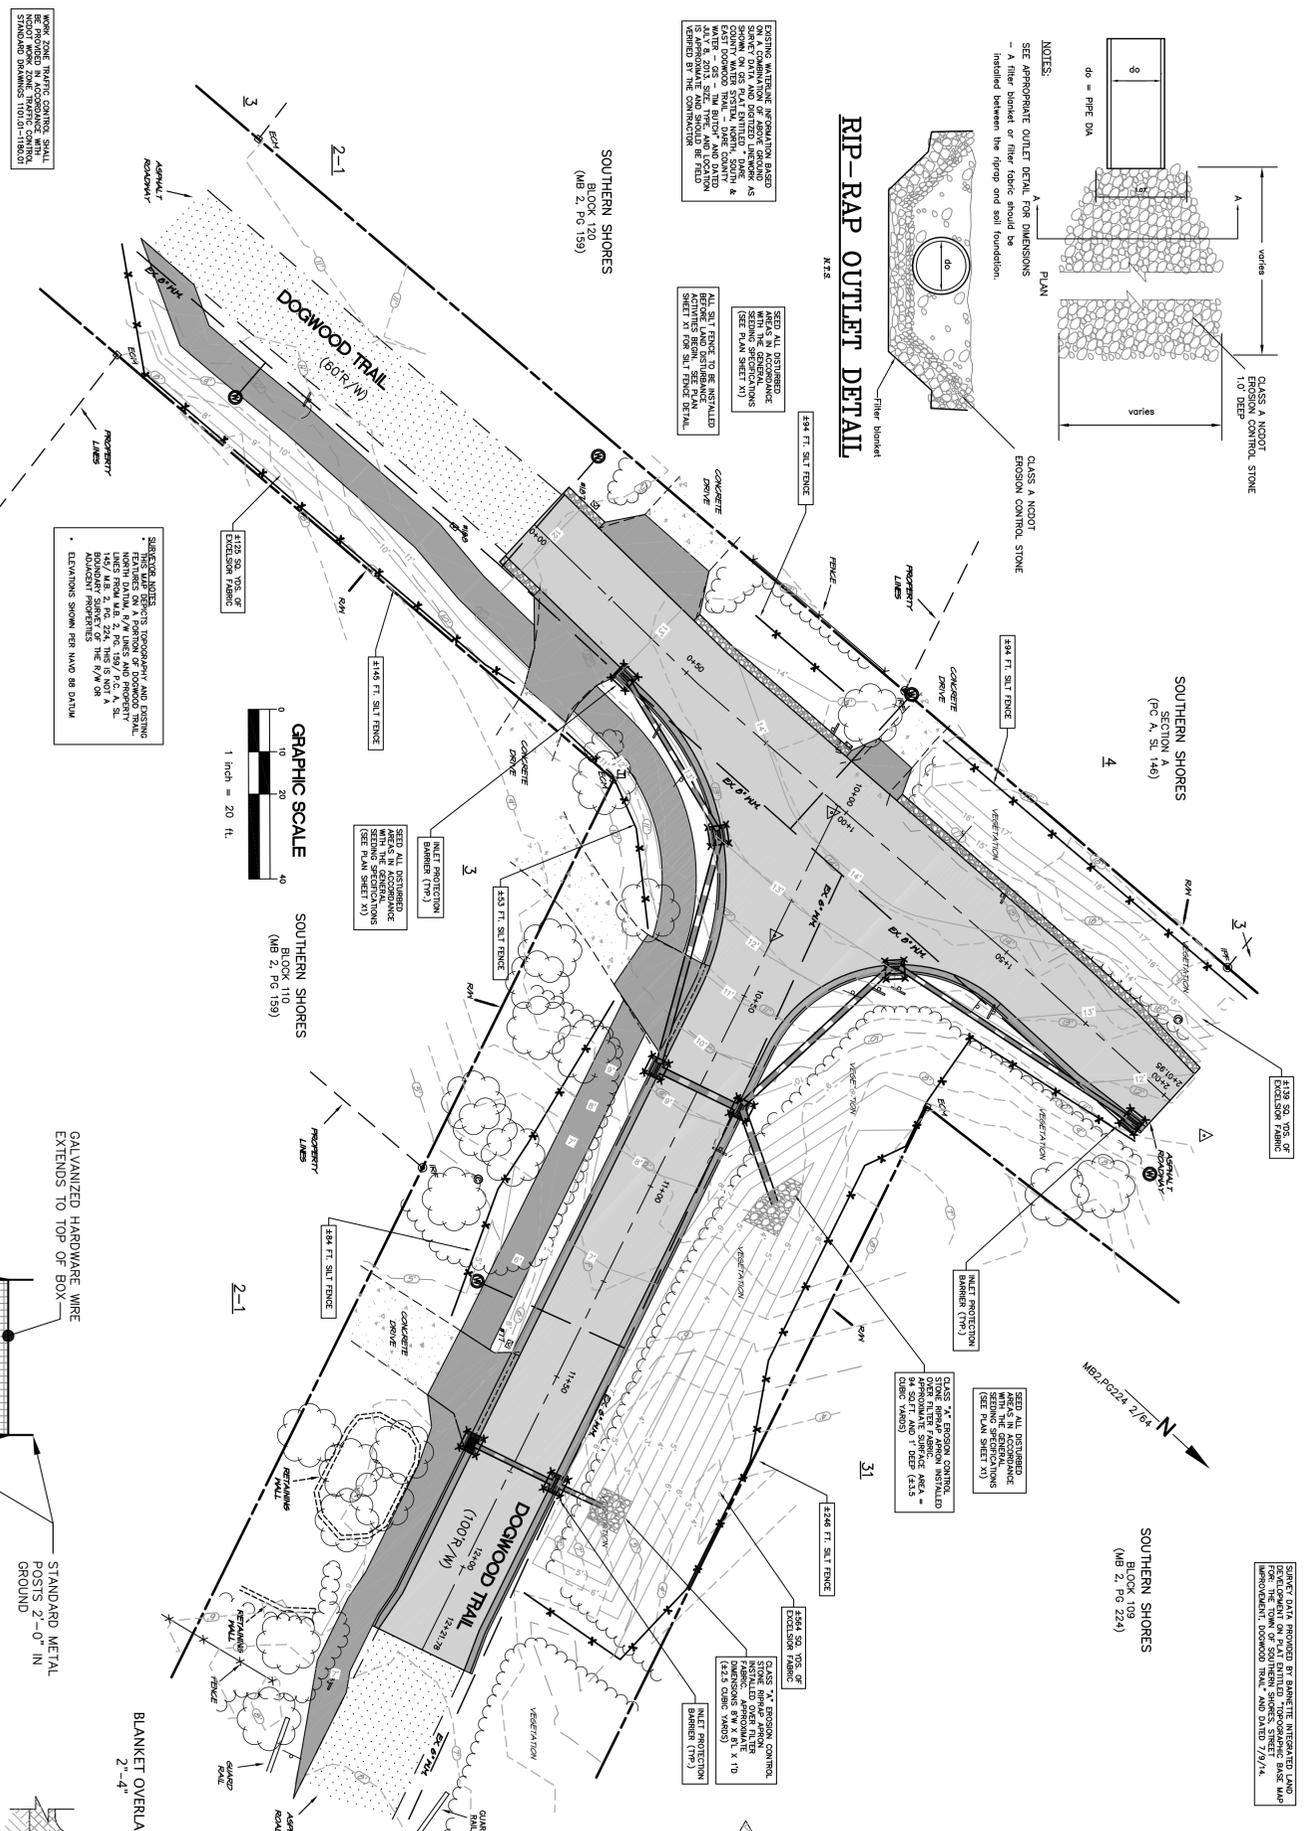


LEGEND

- + 39.0' EXISTING ELEVATION (4.03')
- + 39.0' EXISTING ELEVATION (4.05')
- CONCRETE MONUMENT
- IRON ROD/PIPE
- ⊙ WATER METER
- ⊕ TELEPHONE PEDESTAL
- EXISTING ASPHALT
- PROPOSED ASPHALT
- PROPOSED CONCRETE
- PROPOSED ABC
- PROPOSED RIPRAP
- PROPOSED EXCESSOR STABILIZATION FABRIC
- TELEVISION PEDESTAL
- MAIL BOX
- TRAFFIC SIGN
- LIGHT POLE
- R/W
- VEGETATION LIMITS
- TREE
- EXISTING CONTOURS
- APPROX. LOCATION OF POWER UTILITY LINE
- APPROX. LOCATION OF CABLE UTILITY LINE
- APPROX. LOCATION OF PHONE UTILITY LINE
- APPROX. CONTOURS
- PROPOSED N-12 SOLID WALL PIPE
- PROPOSED CURB INLET
- PROPOSED CURB & GUTTER
- PROPOSED SILT FENCE
- INLET PROTECTION BARRIER


NOTE: DATA OBTAINED ON THESE PLANS IS BELIEVED TO BE ACCURATE, BUT THE CONTRACTOR IS RESPONSIBLE FOR VERIFYING THE ACCURACY OF ALL DIMENSIONS AND DIMENSIONS OF THE EXISTING UTILITIES PRIOR TO CONSTRUCTION. IF A DISCREPANCY IS NOTICED, WORK MAY CONTINUE UPON ENGINEER'S NOTICE TO PROCEED.

BEFORE YOU DIG!
CALL TOLL FREE
1-800-632-4949
NORTH CAROLINA
ONE CALL

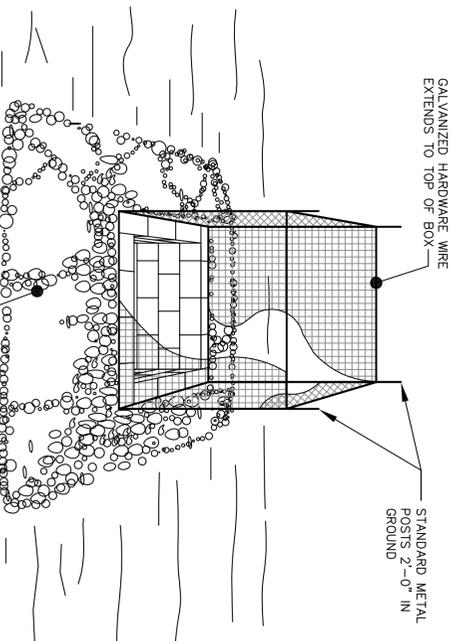

STANDARD CONCRETE JUNCTION BOX PROTECTION


#57 WASHED STONE PLACED TO A HEIGHT OF 12"-18" MINIMUM ABOVE TOP OF BOX

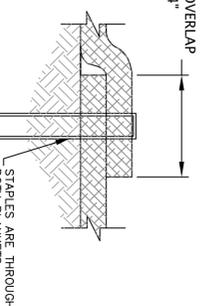


SIDE SEAM OVERLAP STAPLE DETAIL

END SEAM OF BLANKETS OVERLAP 2'-4" PLACE STAPLES, ONE ON EACH CORNER OF BLANKET AND BOTH BLANKETS UPSLOPE. BLANKET LAPS OVER DOWNSLOPE. BLANKETS IN A SINGLE AFFECT.


BOTTOM OF SLOPE TERMINATION

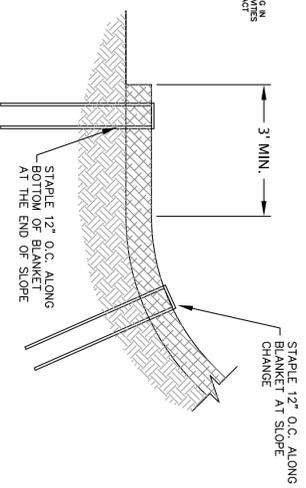

SLOPE DETAIL

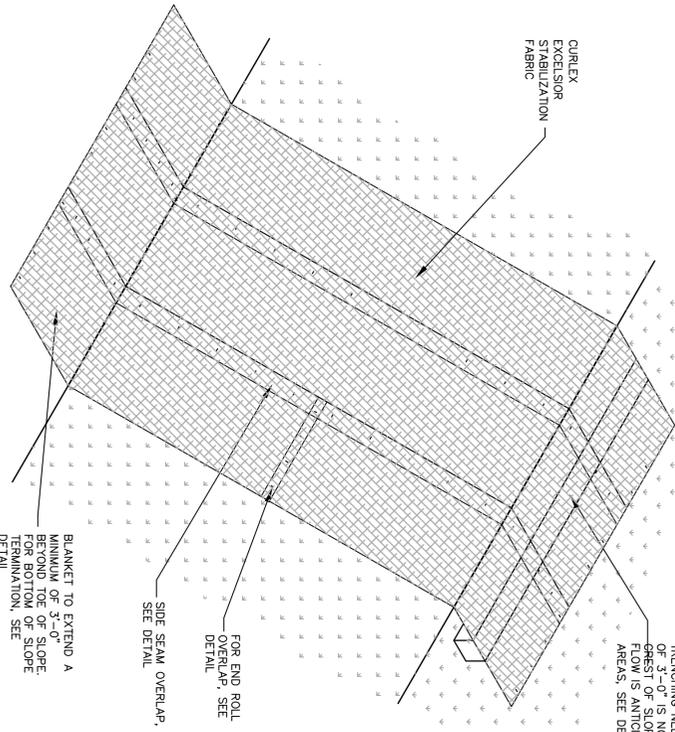

TRENCHING NEEDED IF A MINIMUM OF 3'-0" IS NOT AVAILABLE AT THE FLOW IS ANTICIPATED FROM UPLAND AREAS. SEE DETAILS.

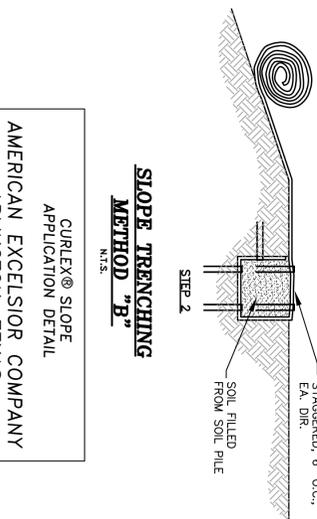

SLOPE TRENCHING METHOD "B"

CURLEX® SLOPE APPLICATION DETAIL

AMERICAN EXCESSOR COMPANY
ARLINGTON, TEXAS

NOTES:
1. STAPLE PATTERNS ARE DEPENDENT ON SITE CONDITIONS.
SEE CURLEX STAPLE PATTERN GUIDE FOR DETAILS.

IT SHALL BE THE RESPONSIBILITY OF ALL CONTRACTORS TO VERIFY IN THE FIELD THE LOCATION OF ALL UTILITIES AND TO COORDINATE CONSTRUCTION ACTIVITIES WITHIN THE PROJECT AREA. ANY CONTRACTOR WHOSE WORKING OPERATIONS WITHIN THE PROJECT AREA MAY AFFECT THE LOCATION OF ANY UTILITIES SHALL BE RESPONSIBLE FOR NOTIFYING THE CONTRACTOR IN WRITING PRIOR TO THE START OF WORK. THE CONTRACTOR SHALL BE RESPONSIBLE FOR VERIFYING THE LOCATION OF ALL UTILITIES PRIOR TO CONSTRUCTION. IF A DISCREPANCY IS NOTICED, WORK MAY CONTINUE UPON ENGINEER'S NOTICE TO PROCEED.

OWNER: TOWN OF SOUTHERN SHORES
PROJECT: EROSION CONTROL IMPROVEMENTS, DOGWOOD TRAIL
DESIGNER: ANLAUF ENGINEERING, PLLC
DATE: 7/24/14

	<p>COMMISSION NO. P11009.21</p> <p>DESIGNED BY: JJA</p> <p>DRAWN BY: JJA</p> <p>CHECKED BY: JJA</p> <p>DATE: 7/24/14</p> <p>SHEET NO. 7</p>	<p>EROSION CONTROL PLAN</p> <p>NORTH, SOUTH & EAST DOGWOOD TRAIL INTERSECTION</p> <p>TOWN OF SOUTHERN SHORES</p> <p>ATLANTIC TOWNSHIP DARE COUNTY NORTH CAROLINA</p>	<p>NO. DATE REVISIONS</p>	<p>COPYRIGHT © 2014 ANLAUF ENGINEERING, PLLC</p> <p>THIS DOCUMENT IS THE PROPERTY OF ANLAUF ENGINEERING, PLLC. ALL RIGHTS ARE RESERVED. ANY REPRODUCTION OF THIS OR FORFEITURE OF ANY RIGHTS OF ANLAUF ENGINEERING, PLLC WILL BE A VIOLATION OF COPYRIGHT LAW.</p>		<p>ANLAUF 26446@GMAIL.COM - 478.76.8338 FAX: N.C. - (252) 489-7109</p>
--	---	---	-------------------------------------	--	--	--