

ALL DESIGNS, DRAWINGS AND SPECIFICATIONS DEPICTED ON THIS SHEET ARE THE PROPERTY OF THE RBA GROUP, INC. ANY UNAUTHORIZED USE OR REPRODUCTION IS SUBJECT TO LEGAL PROSECUTION. POSSESSION IN ANY FORM CONSTITUTES ACCEPTANCE OF THESE CONDITIONS. COPYRIGHT 2012




6 PERSPECTIVE FROM SHOPPING CENTER
A3.1 NOT TO SCALE



5 PERSPECTIVE FROM ROAD
A3.1 NOT TO SCALE



4 EXTERIOR ELEVATION - RIGHT SIDE
A3.1 3/32" = 1'-0"

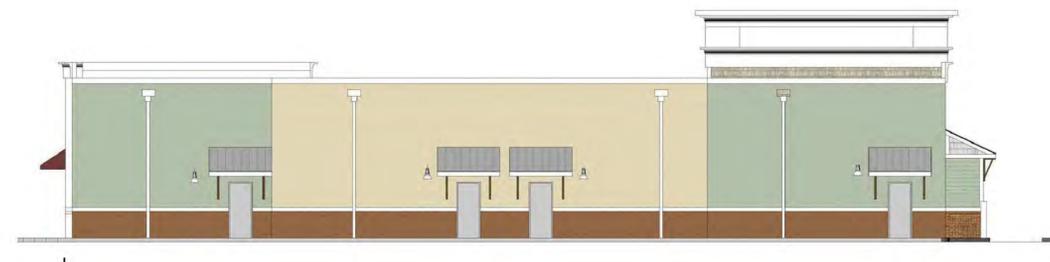

3 EXTERIOR ELEVATION - REAR
A3.1 3/32" = 1'-0"



2 EXTERIOR ELEVATION - LEFT SIDE
A3.1 3/32" = 1'-0"



1 EXTERIOR ELEVATION - FRONT
A3.1 3/32" = 1'-0"

NOT FOR CONSTRUCTION

ISSUED: 2/15/16

SOUTHERN SHORES
RETAIL SHELL

REVISION			DATE
no.	date	comment	

DRAWN BY CP
CHECKED BY TO
PERMIT DATE 2.15.16
PROJECT NUMBER 16-17XXR

**EXTERIOR
ELEVATIONS**

A3.0

ALL DESIGNS, DRAWINGS AND SPECIFICATIONS DEPICTED ON THIS SHEET ARE THE PROPERTY OF THE RBA GROUP, INC. ANY UNAUTHORIZED USE OR REPRODUCTION IS SUBJECT TO LEGAL PROSECUTION. POSSESSION IN ANY FORM CONSTITUTES ACCEPTANCE OF THESE CONDITIONS. COPYRIGHT 2012

NOT FOR CONSTRUCTION




6 PERSPECTIVE FROM SHOPPING CENTER
A3.1 NOT TO SCALE



5 PERSPECTIVE FROM ROAD
A3.1 NOT TO SCALE



4 EXTERIOR ELEVATION - RIGHT SIDE
A3.1 3/32" = 1'-0"

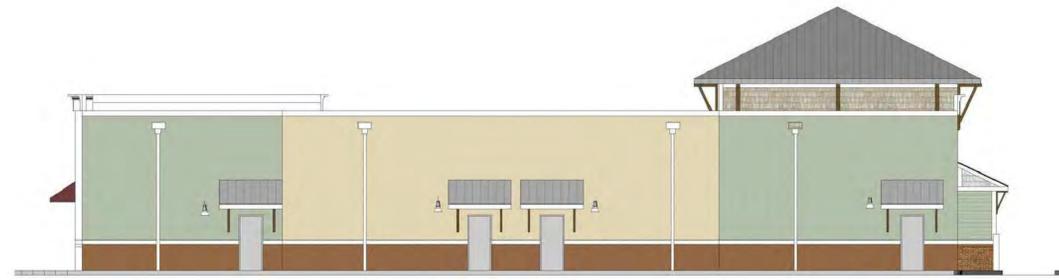

3 EXTERIOR ELEVATION - REAR
A3.1 3/32" = 1'-0"



2 EXTERIOR ELEVATION - LEFT SIDE
A3.1 3/32" = 1'-0"



1 EXTERIOR ELEVATION - FRONT
A3.1 3/32" = 1'-0"

ISSUED: 2/15/16
SOUTHERN SHORES
RETAIL SHELL

REVISION			DATE
no.	date	comment	

DRAWN BY CP
CHECKED BY TO
PERMIT DATE 2.15.16
PROJECT NUMBER 16-17XXR

EXTERIOR ELEVATIONS