



CHICAHAWK - OPEN SPACE  
P.C. A SL. 277

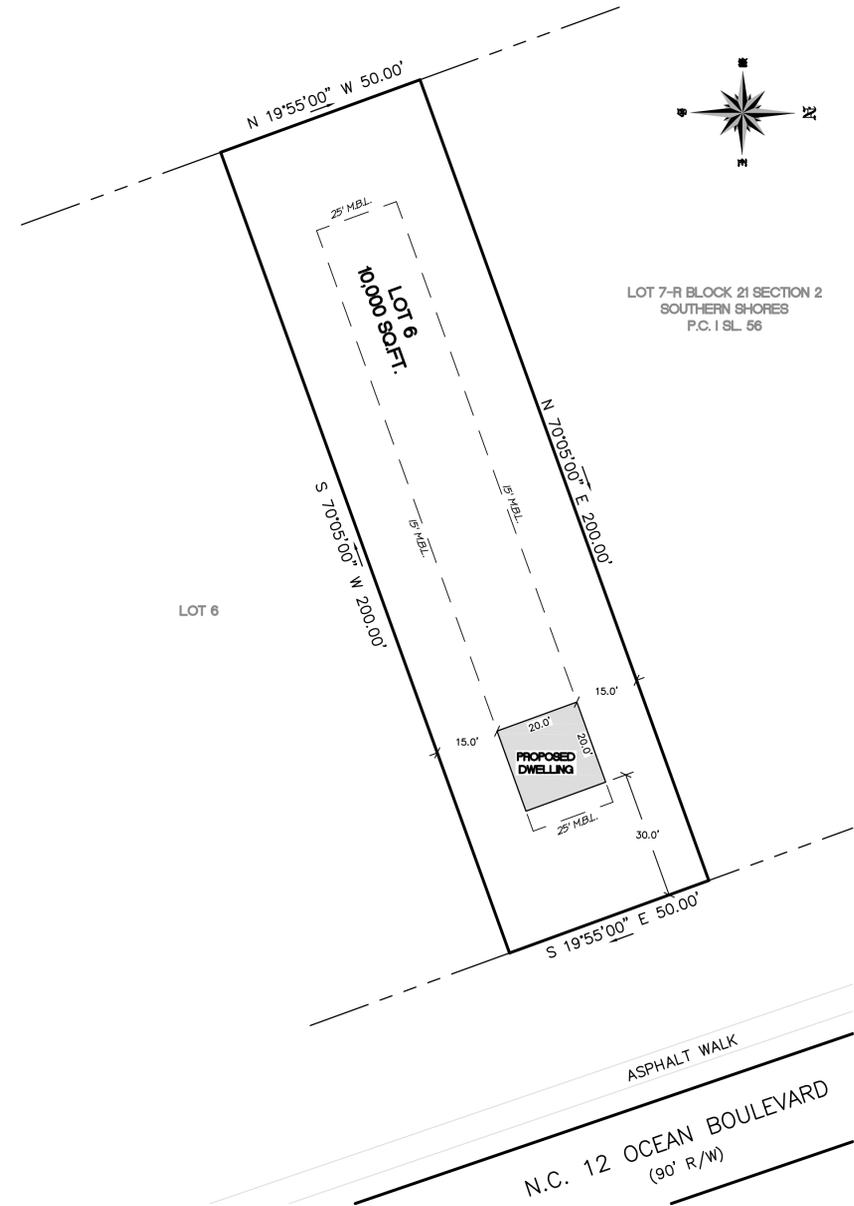

**SITE PLAN 1-A**  
SCALE: 1" = 20'-0"  
OPTION 1

CHICAHAWK - OPEN SPACE  
P.C. A SL. 277

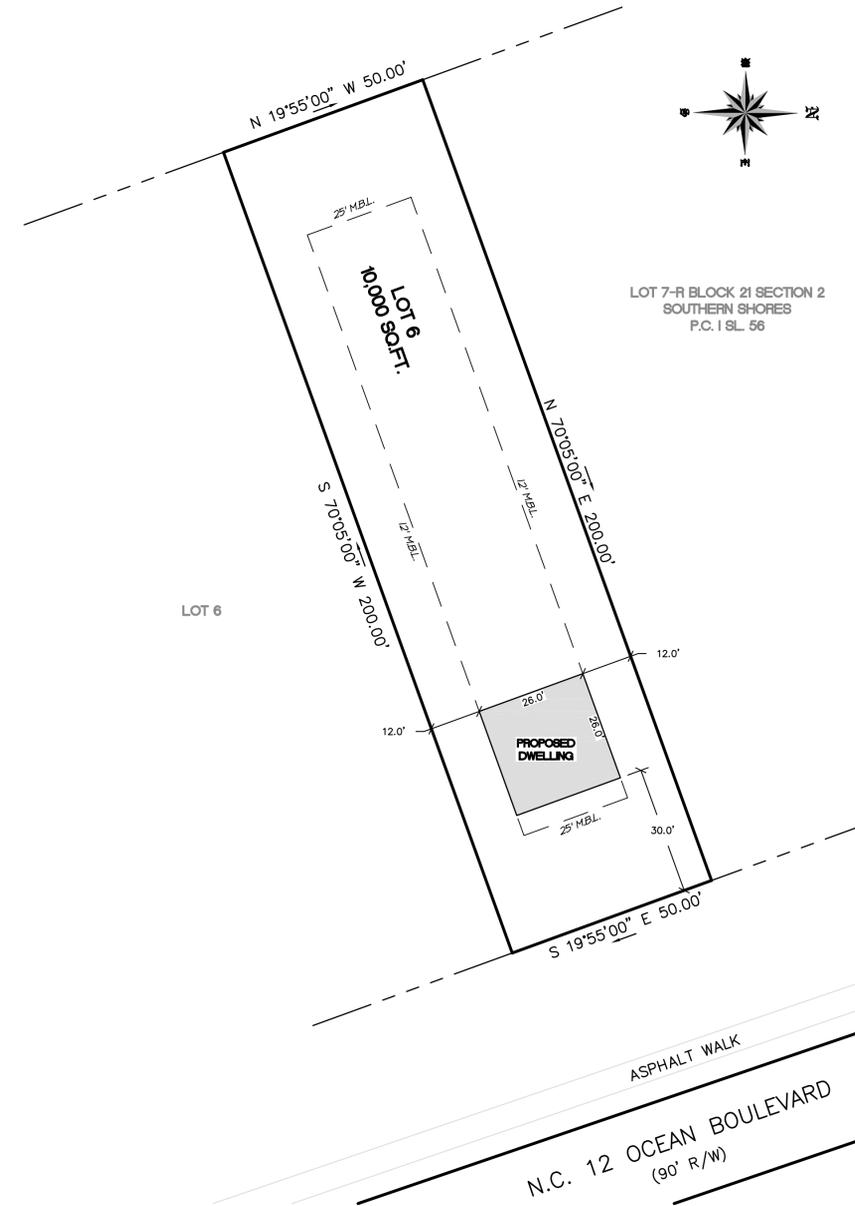

**SITE PLAN 1-B**  
SCALE: 1" = 20'-0"  
OPTION 2

BEFORE YOU DIG!  
**North Carolina 811**  
WWW.nc811.ORG

**HOUSE ENGINEERING, P.C.**  
P.O. BOX 466  
KITTY HAWK, NORTH CAROLINA 27949  
OFFICE: (252) 261-8253 FAX: (252) 261-3283  
e-mail: rick@houseengineering.net

Proposed Variance Site Plan  
for:  
**Jimmy and Dana Summerell**

Project Location:  
103 Ocean Boulevard  
Kitty Hawk, Dare County, North Carolina

ENGINEER SEAL  
**FOR REVIEW PURPOSES ONLY 9/20/16**  
COPYRIGHT © 2016  
THIS DOCUMENT IS THE PROPERTY OF HOUSE ENGINEERING, P.C. AND MAY NOT BE USED, MODIFIED OR ADAPTED WITHOUT THE EXPRESS WRITTEN PERMISSION OF THE OWNER. COPIES MAY BE PRODUCED.

APPROVALS	DATE
DRAWN M. ROBERTSON	9/20/16
CHECKED R. HOUSE	9/20/16
ENGINEER R. HOUSE	9/20/16
SUBMITTED R. HOUSE	
RECEIVED R. HOUSE	

PROJECT NUMBER 165065  
PROJECT CONTACTS: APPLICABLE DRAWING TOLERANCES

SIZE	DRAWING NUMBER	REV	SHEET NO.
D	165065	-	S1
CAD FILENAME: 165065		SCALE: 1/4"=1'-0"	