

PROJECT NAME:
**OBX
 COMMUNITY
 FOUNDATION**
 13 SKYLINE RD
 SOUTHERN SHORES
 NORTH CAROLINA

REVISIONS:	DATE:
AS- BUILTS	7/29/16

DRAWING NAME:
 TITLE SHEET

PRELIMINARY DRAWINGS
 NOT FOR
 CONSTRUCTION:

DRAWN BY: DF

DATE: 7/29/16

SCALE: SEE PLANS

STAMP:

© 2016 BEACON ARCHITECTURE + DESIGN P.L.L.C. - ALL RIGHTS RESERVED

SHEET:
T1.1



① FRONT PERSPECTIVE
 NOT TO SCALE


LIST OF DRAWINGS

ARCHITECTURAL DRAWINGS

- T1.1 TITLE SHEET
- A1.1 FIRST FLOOR
- A1.2 ROOF FRAMING PLAN & ROOF PLAN
- A2.1 ELEVATIONS

OBX COMMUNITY FOUNDATION

13 SKYLINE RD,
 SOUTHERN SHORES,
 NORTH CAROLINA

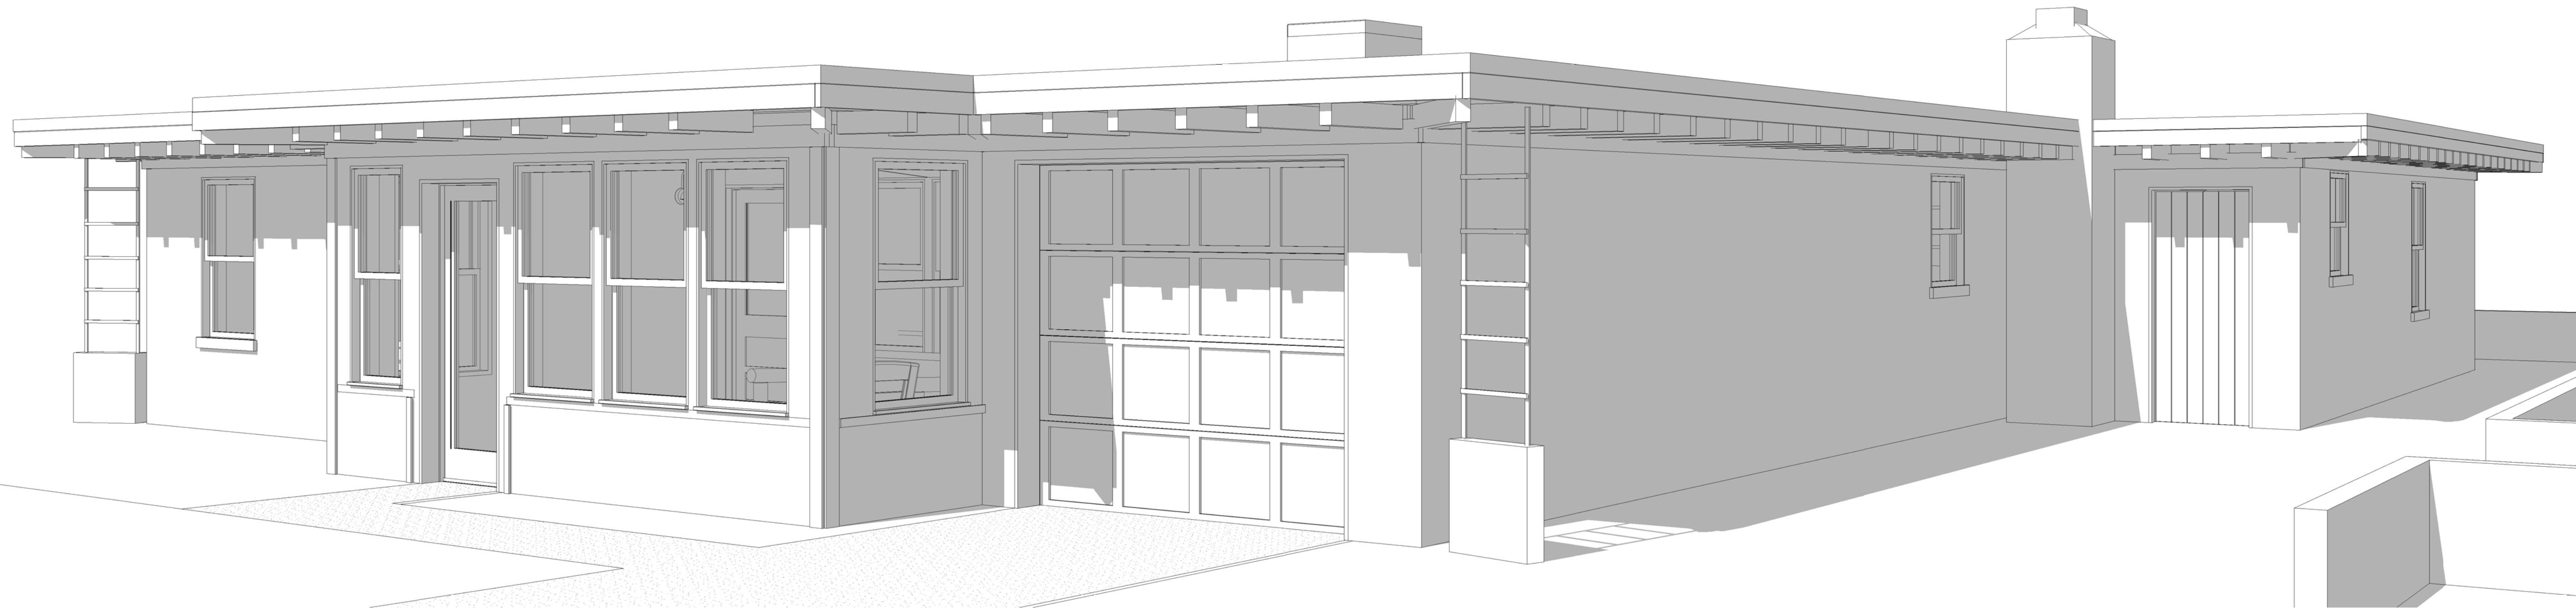

② FRONT PERSPECTIV 2
 NOT TO SCALE

PROJECT NAME:
**OBX
 COMMUNITY
 FOUNDATION**
 13 SKYLINE RD
 SOUTHERN SHORES
 NORTH CAROLINA

REVISIONS:	DATE:
AS- BUILTS	7/29/16

DRAWING NAME:
**FIRST FLOOR
 PLAN**

PRELIMINARY DRAWINGS
 NOT FOR
 CONSTRUCTION:

DRAWN BY: DF


DATE: 7/29/16

SCALE: SEE PLANS



STAMP:

© 2016 BEACON ARCHITECTURE +
 DESIGN
 P.L.L.C. - ALL RIGHTS RESERVED

SHEET:
A1.1

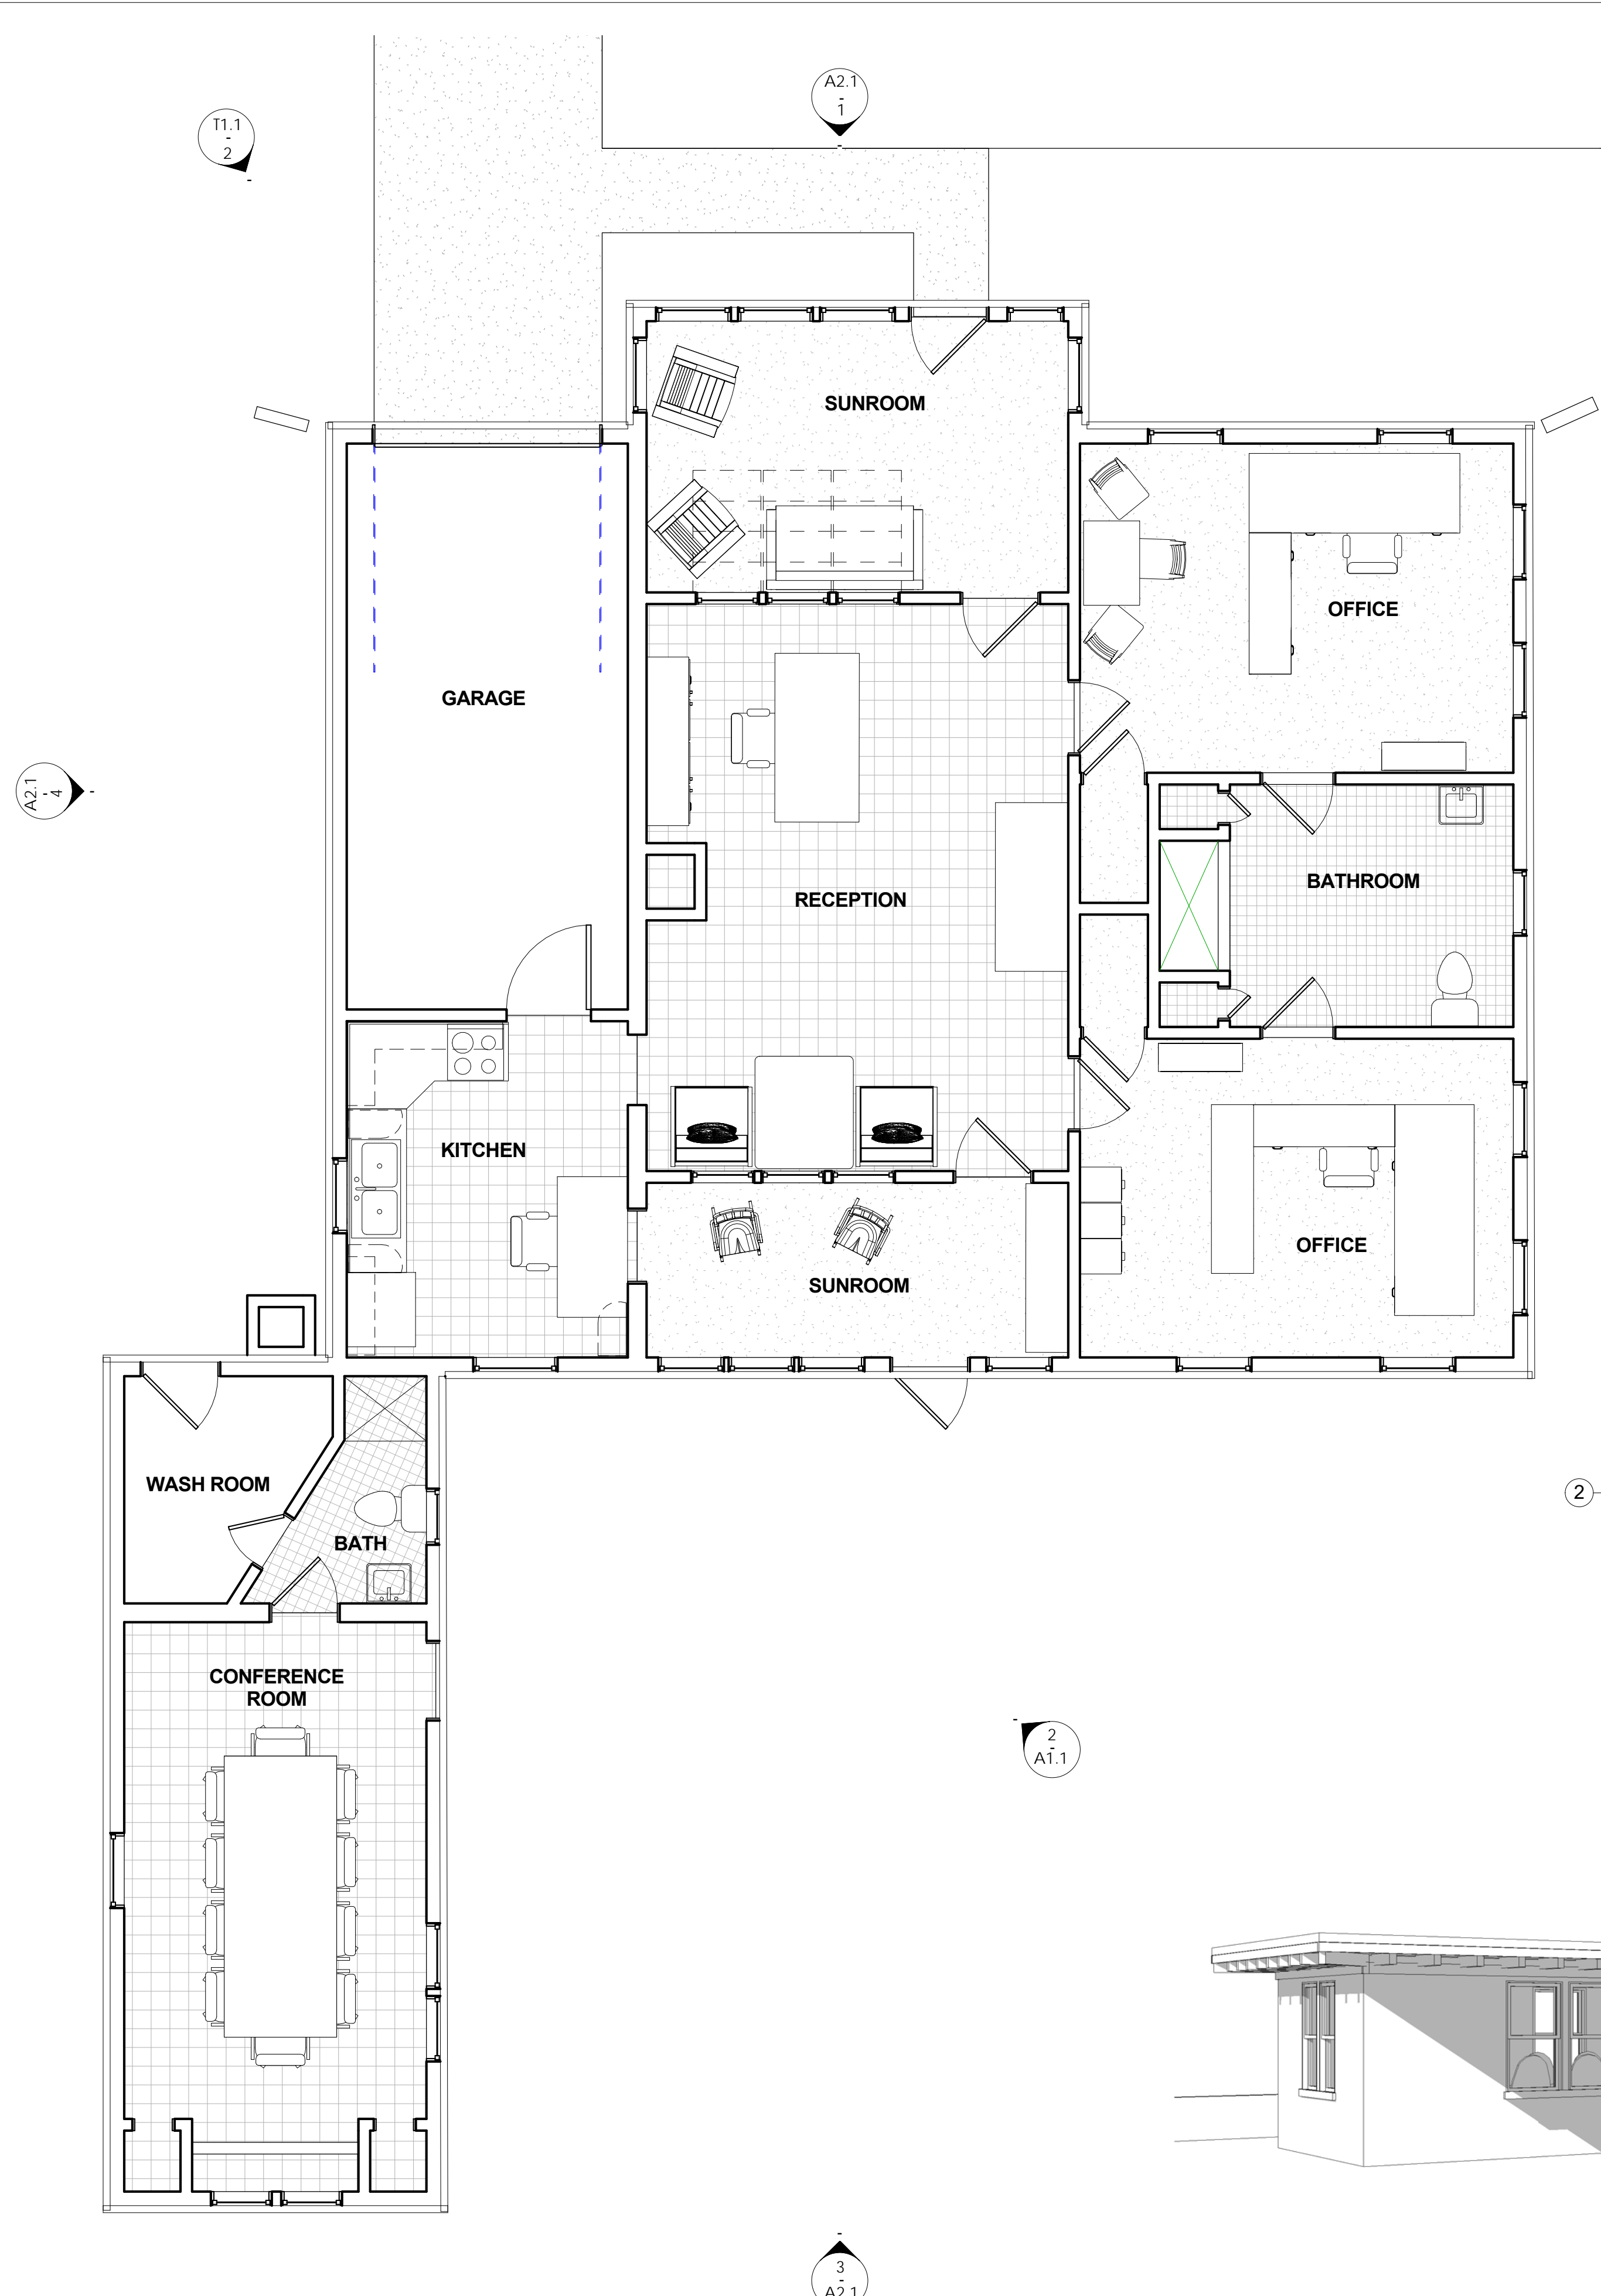

2 SUNROOM DETAIL
 NOT TO SCALE

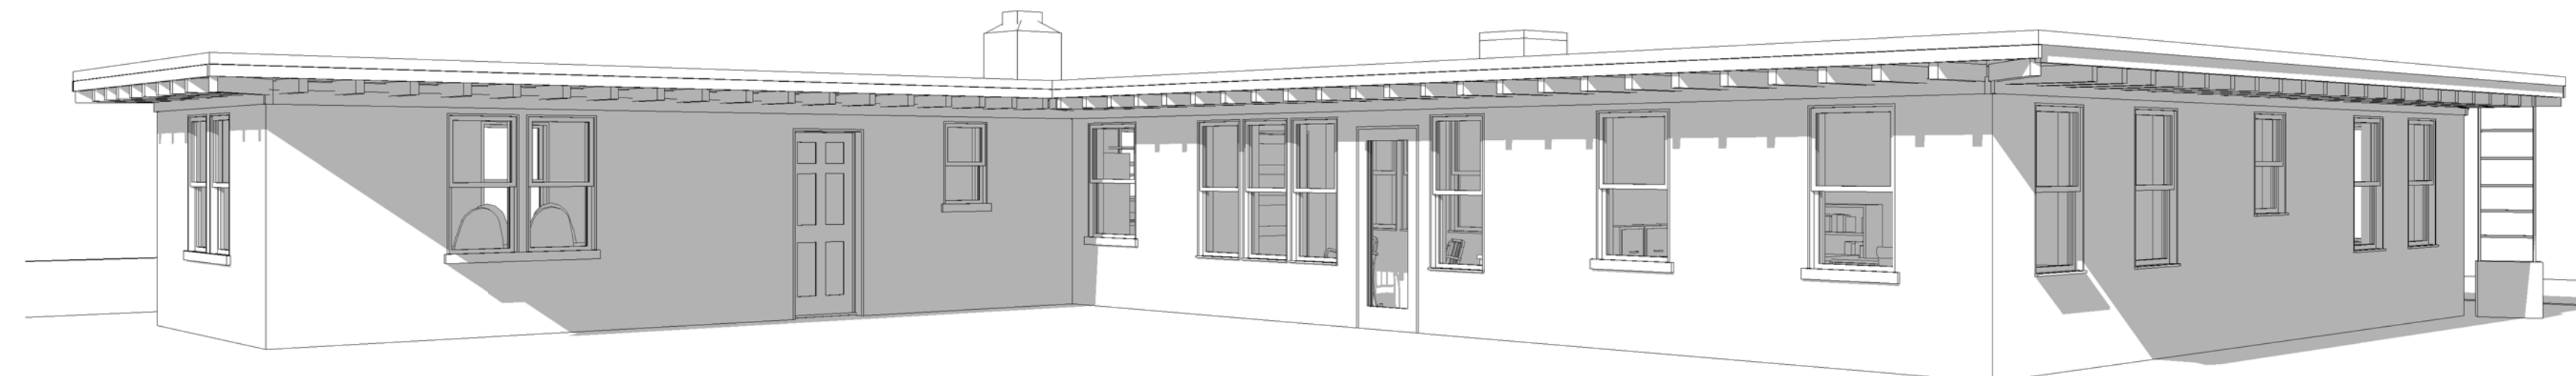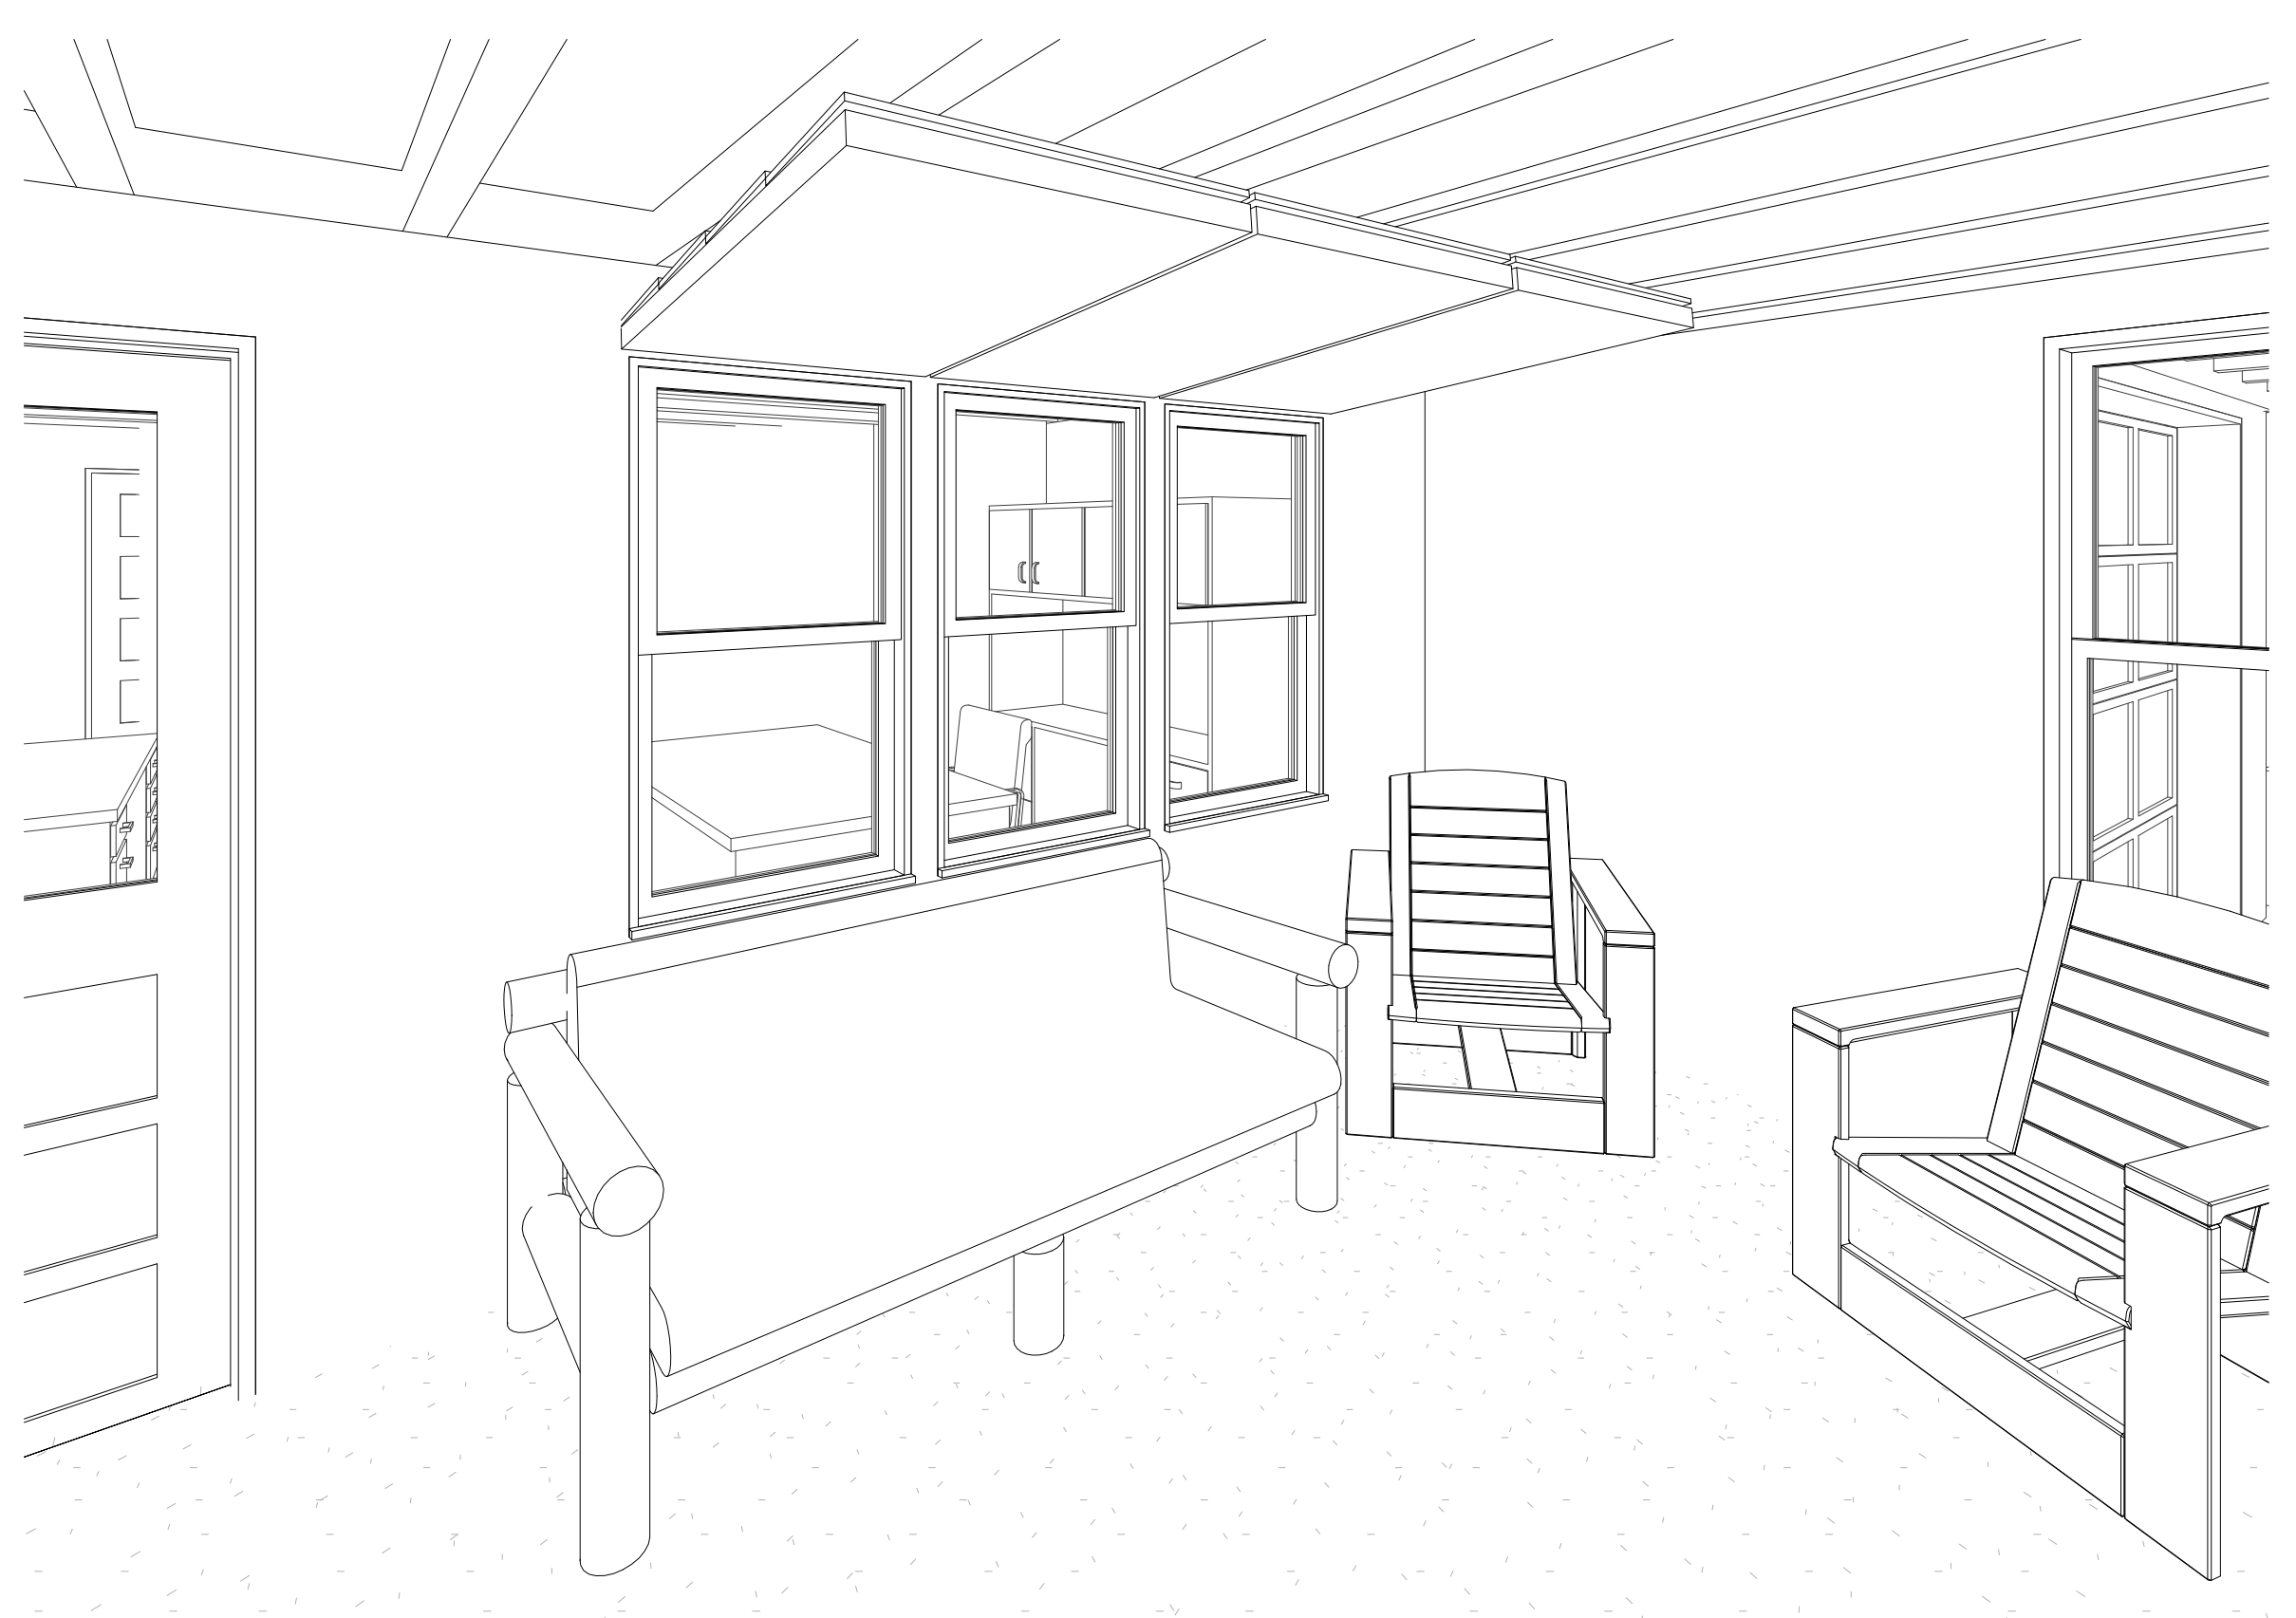

1 FIRST FLOOR PLAN
 1/4" = 1'-0"

3 BACK PERSPECTIVE
 NOT TO SCALE

PROJECT NAME:
**OBX
 COMMUNITY
 FOUNDATION**
 13 SKYLINE RD
 SOUTHERN SHORES
 NORTH CAROLINA

REVISIONS:	DATE:
AS- BUILTS	7/29/16

DRAWING NAME:
**ROOF
 FRAMING PLAN**

PRELIMINARY DRAWINGS
 NOT FOR
 CONSTRUCTION:

DRAWN BY: DF

DATE: 7/29/16


SCALE: SEE PLANS

STAMP:


© 2016 BEACON ARCHITECTURE +
 DESIGN
 P.L.L.C. - ALL RIGHTS RESERVED

SHEET:


A1.2

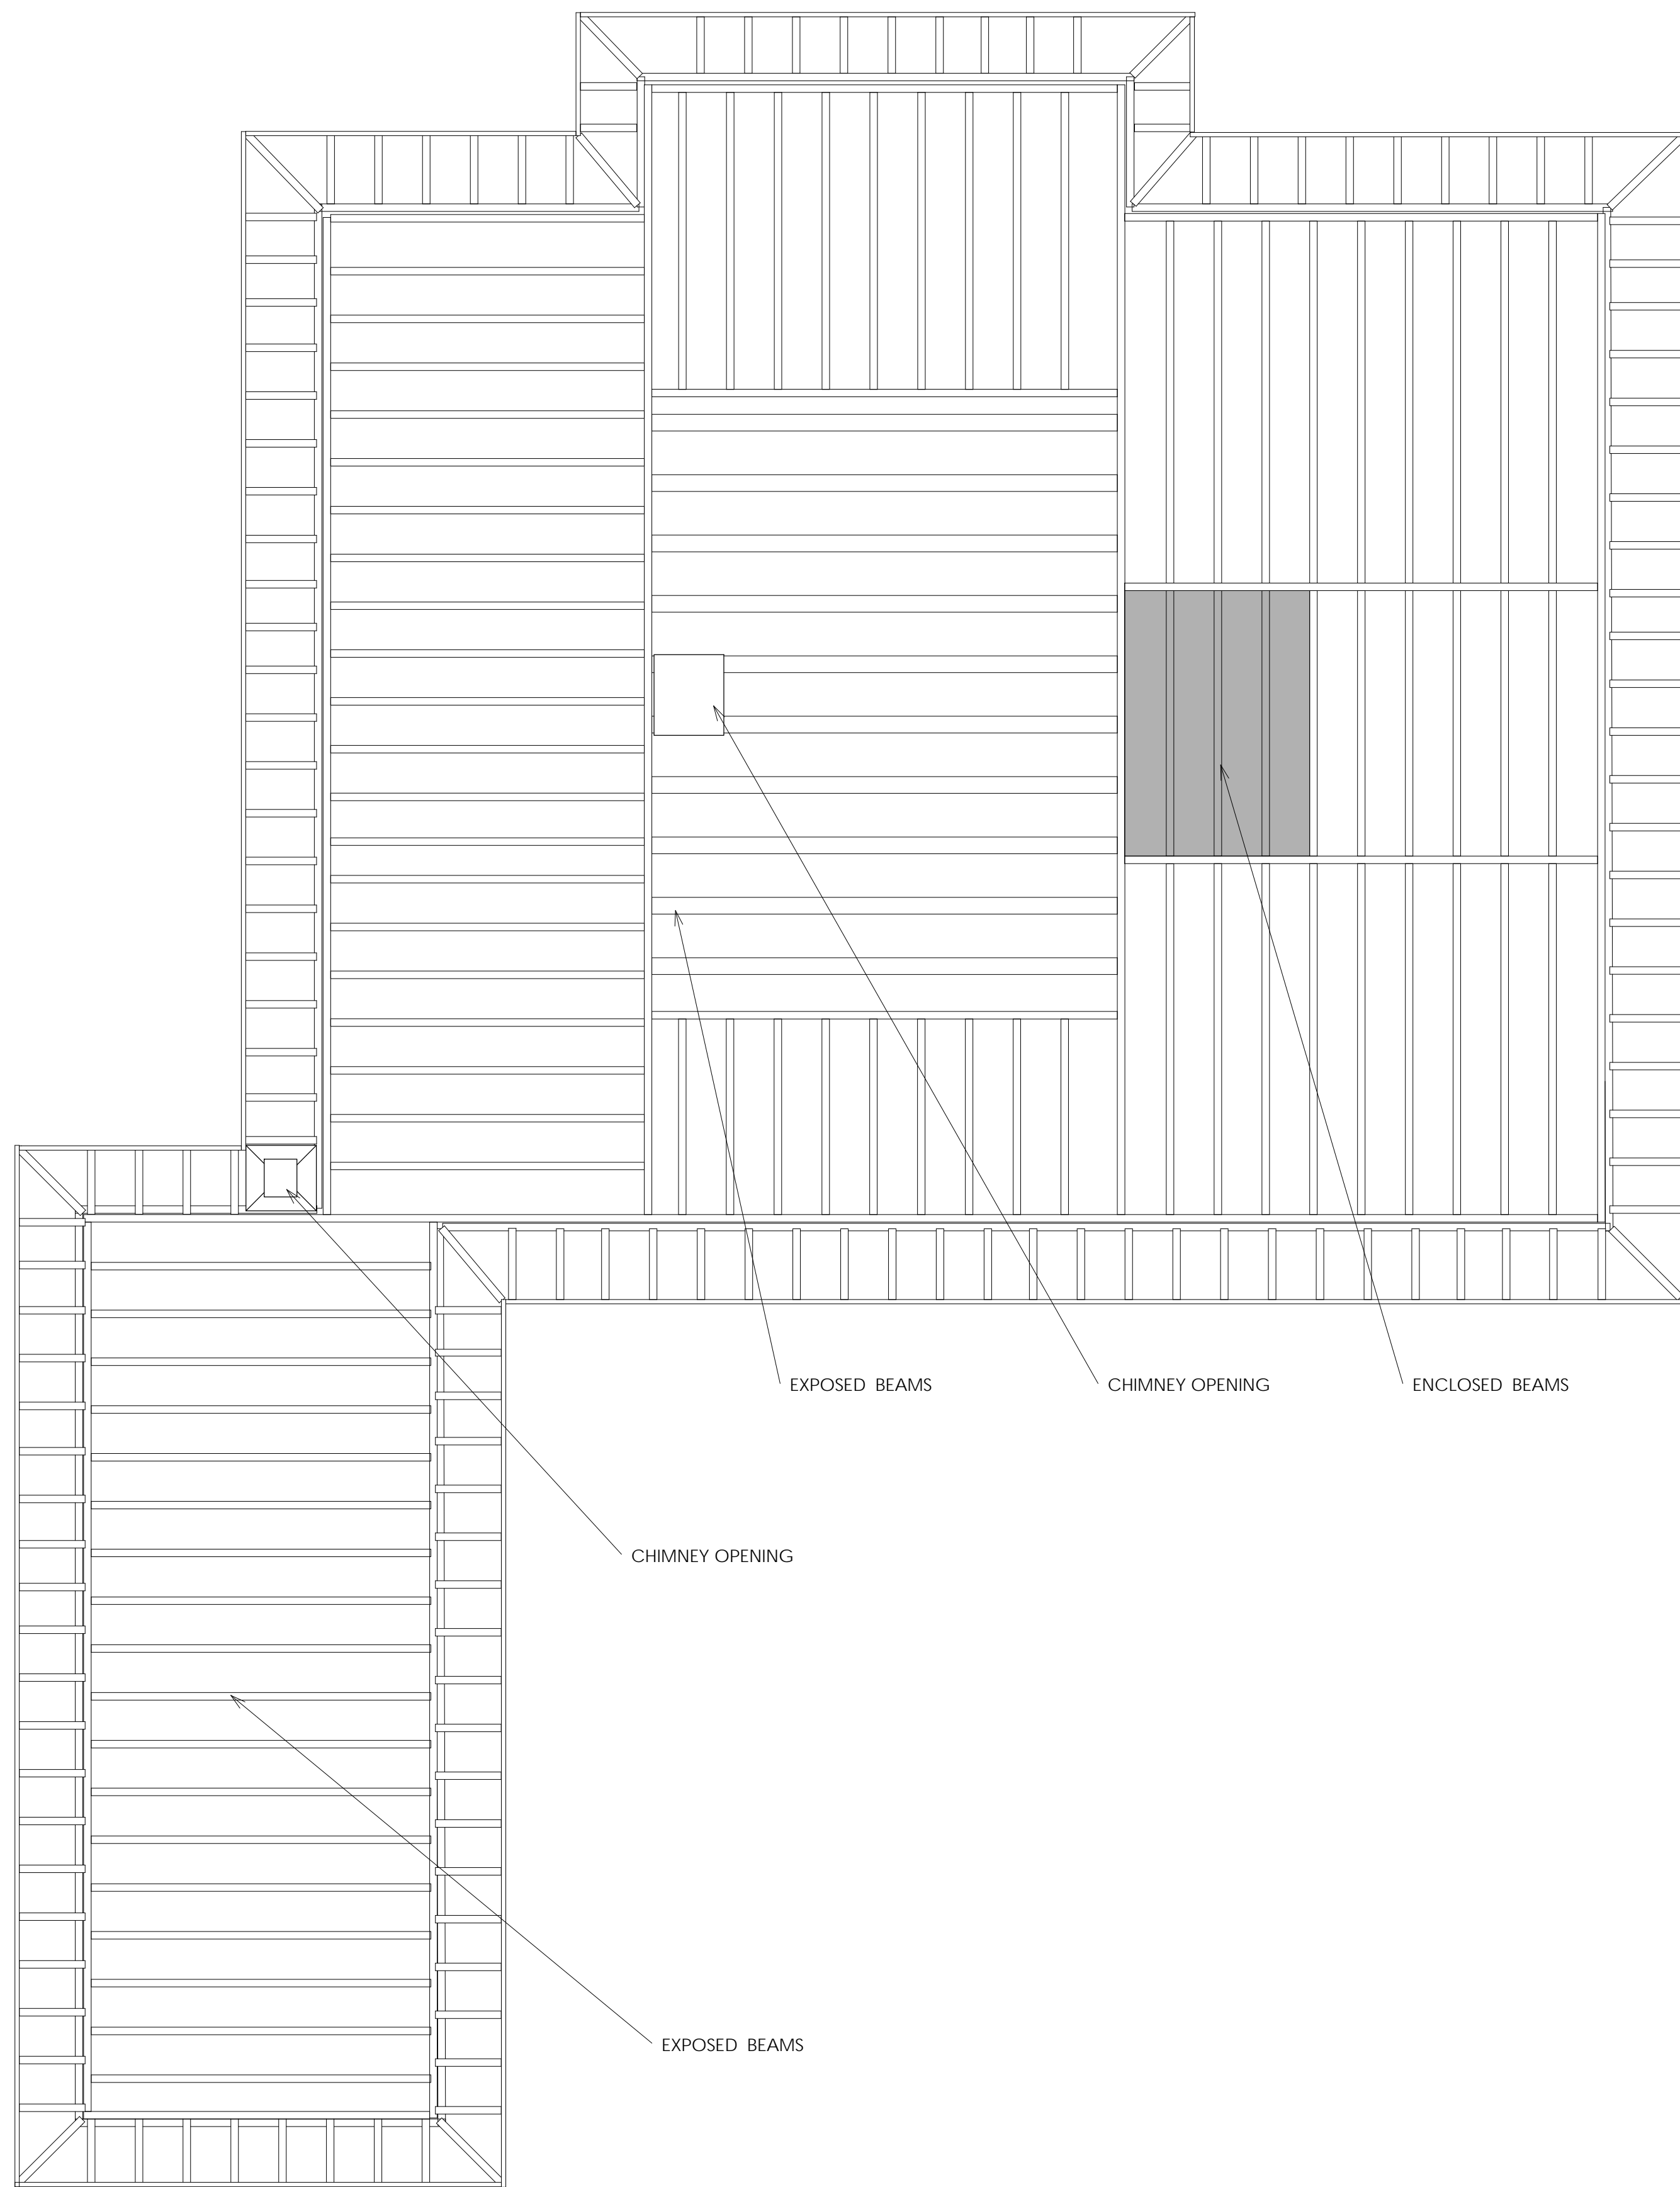


① ROOF FRAMING
 1/4" = 1'-0"

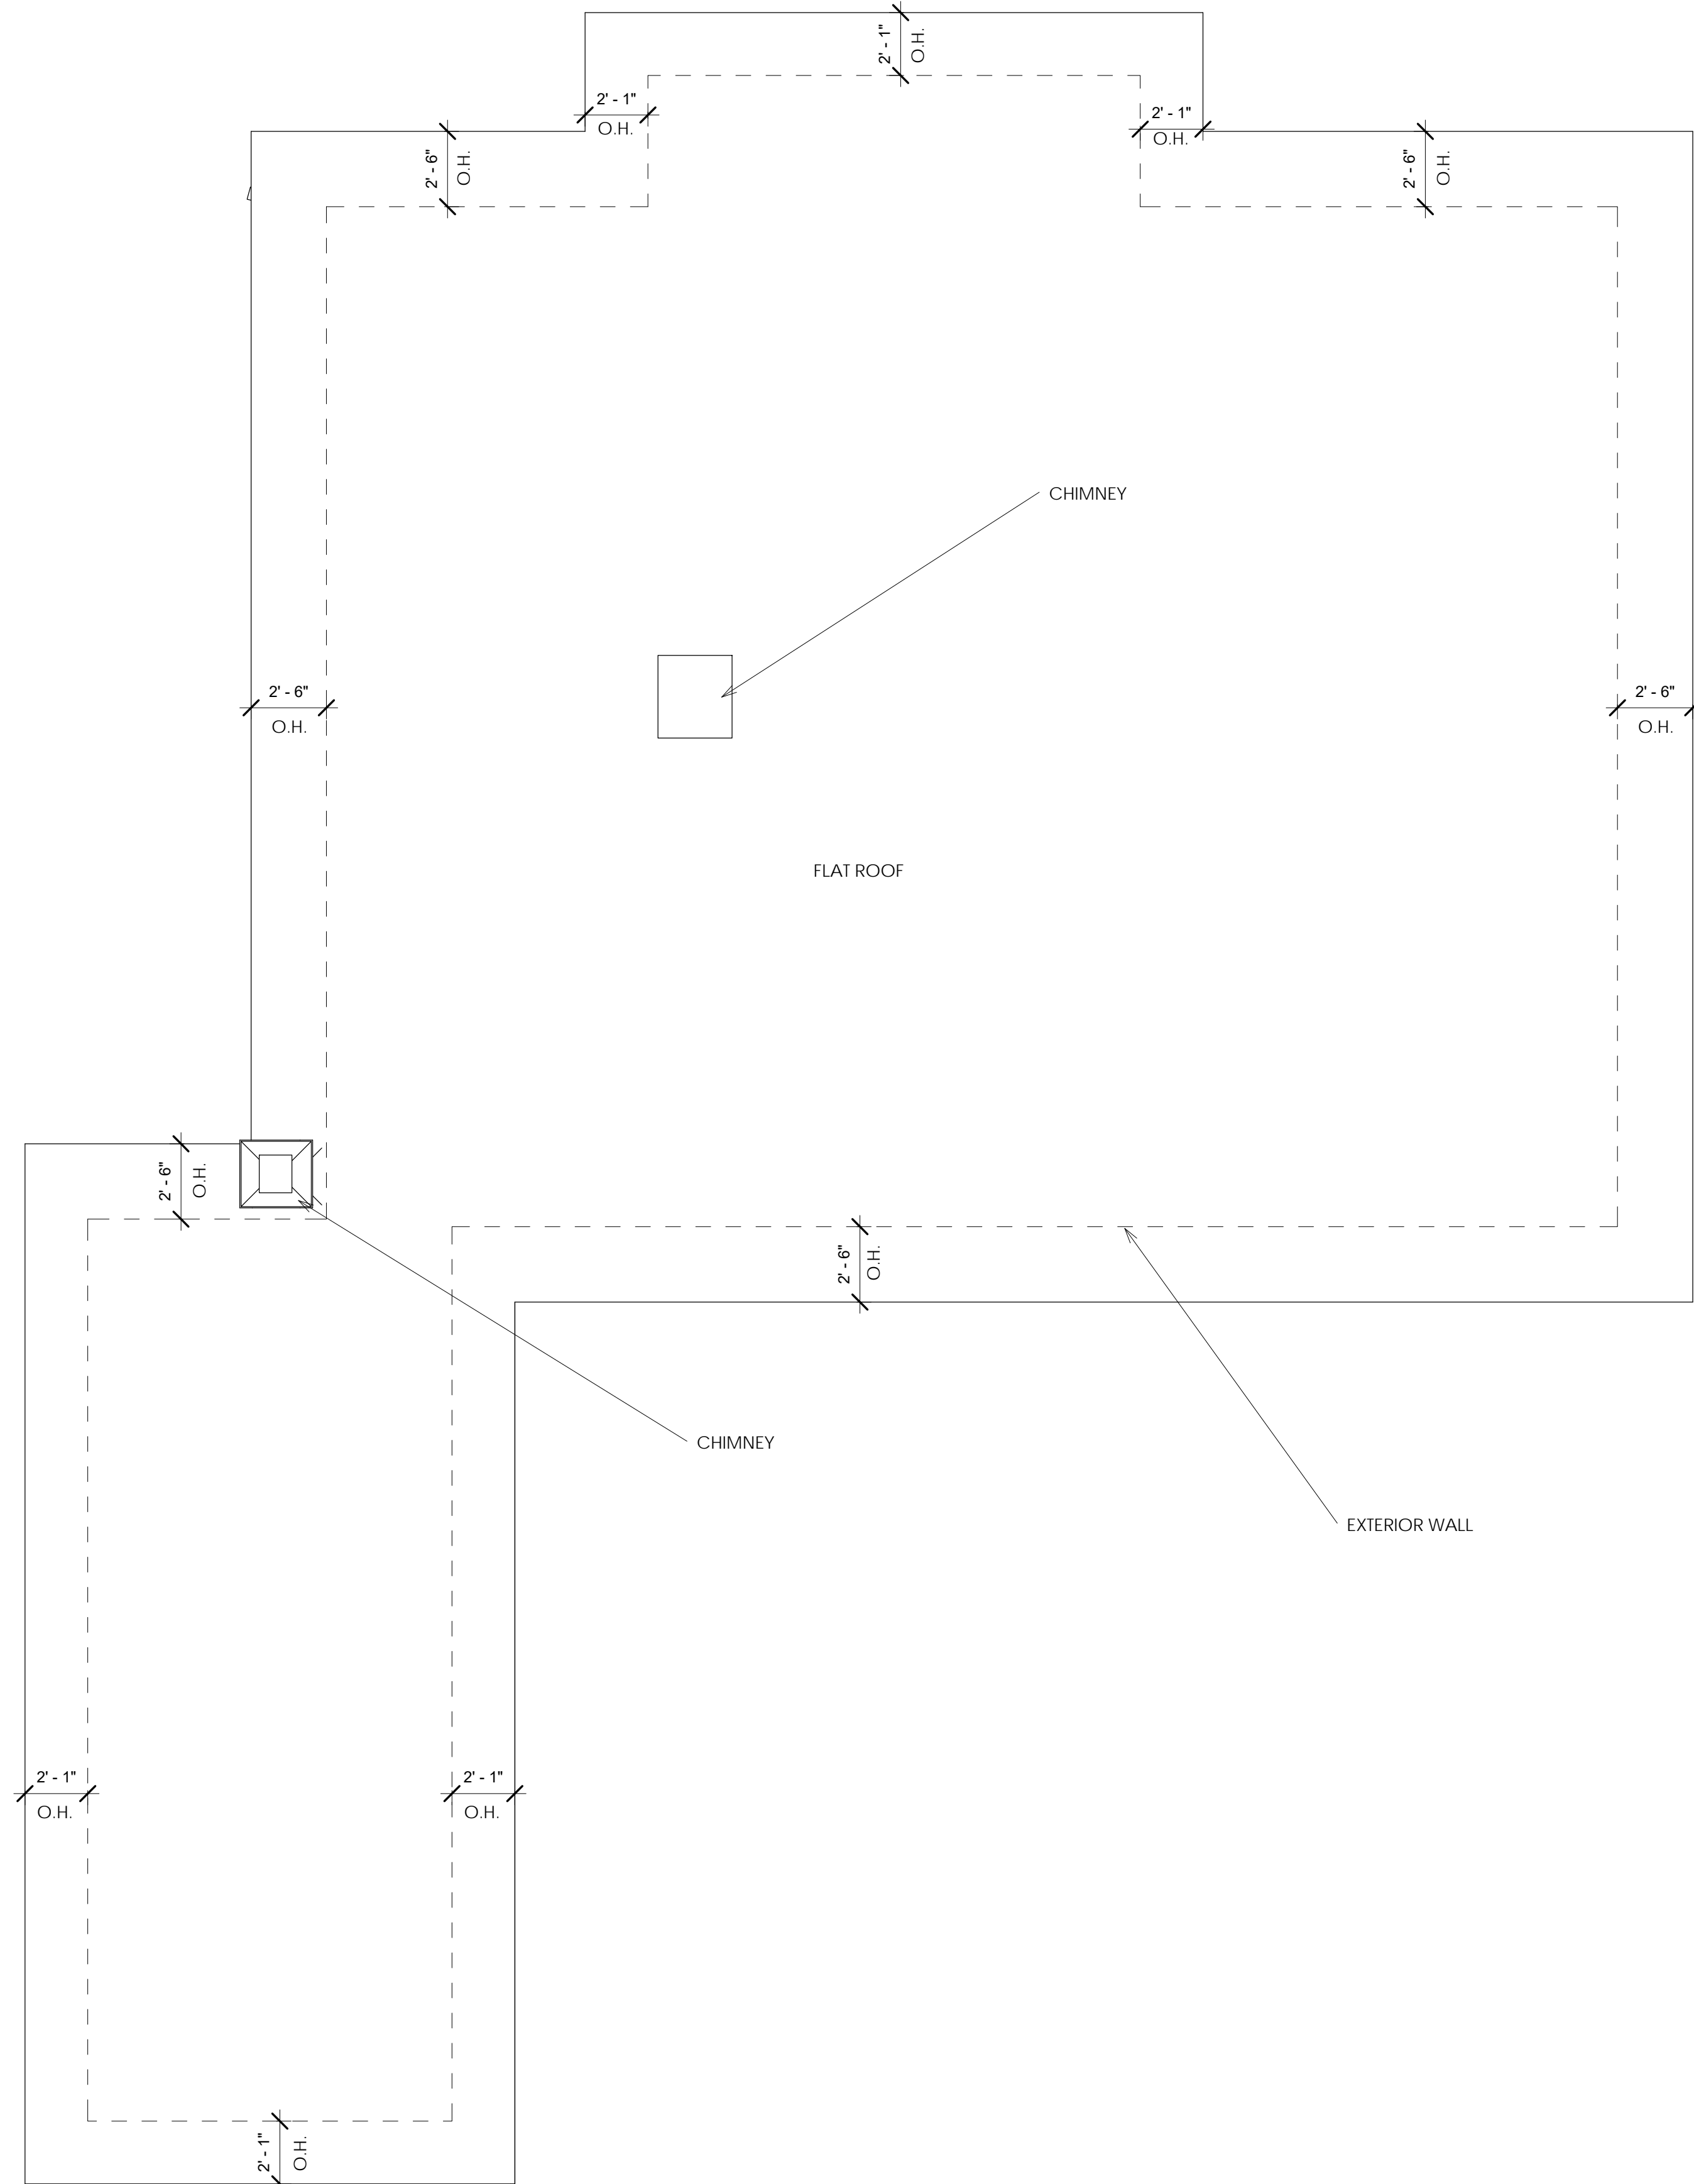


② ROOF PLAN
 1/4" = 1'-0"

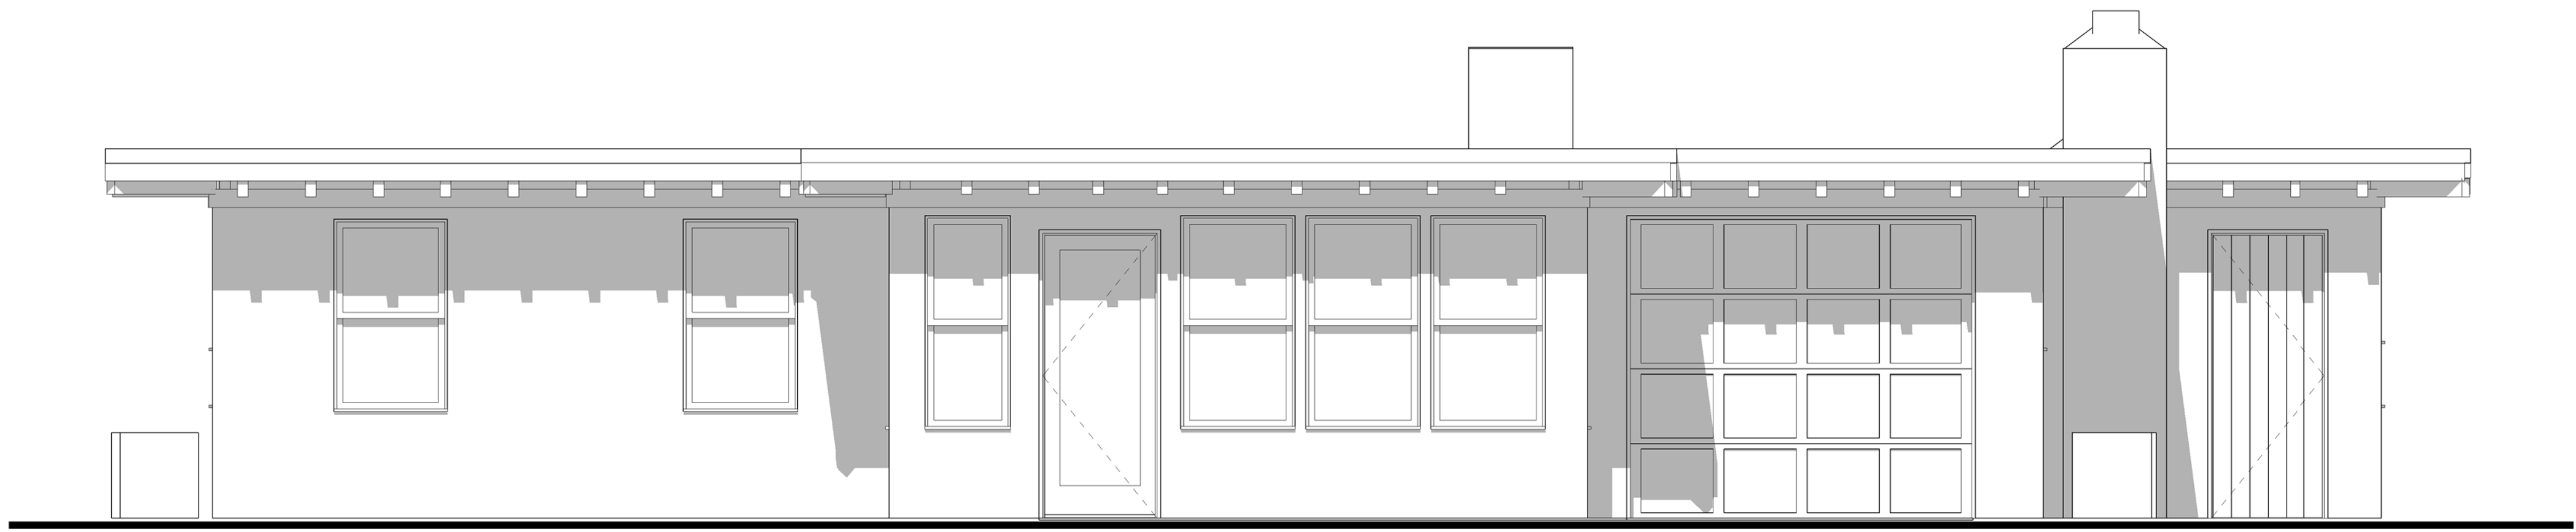


② EXTERIOR ELEVATION 1
 3/8" = 1'-0"

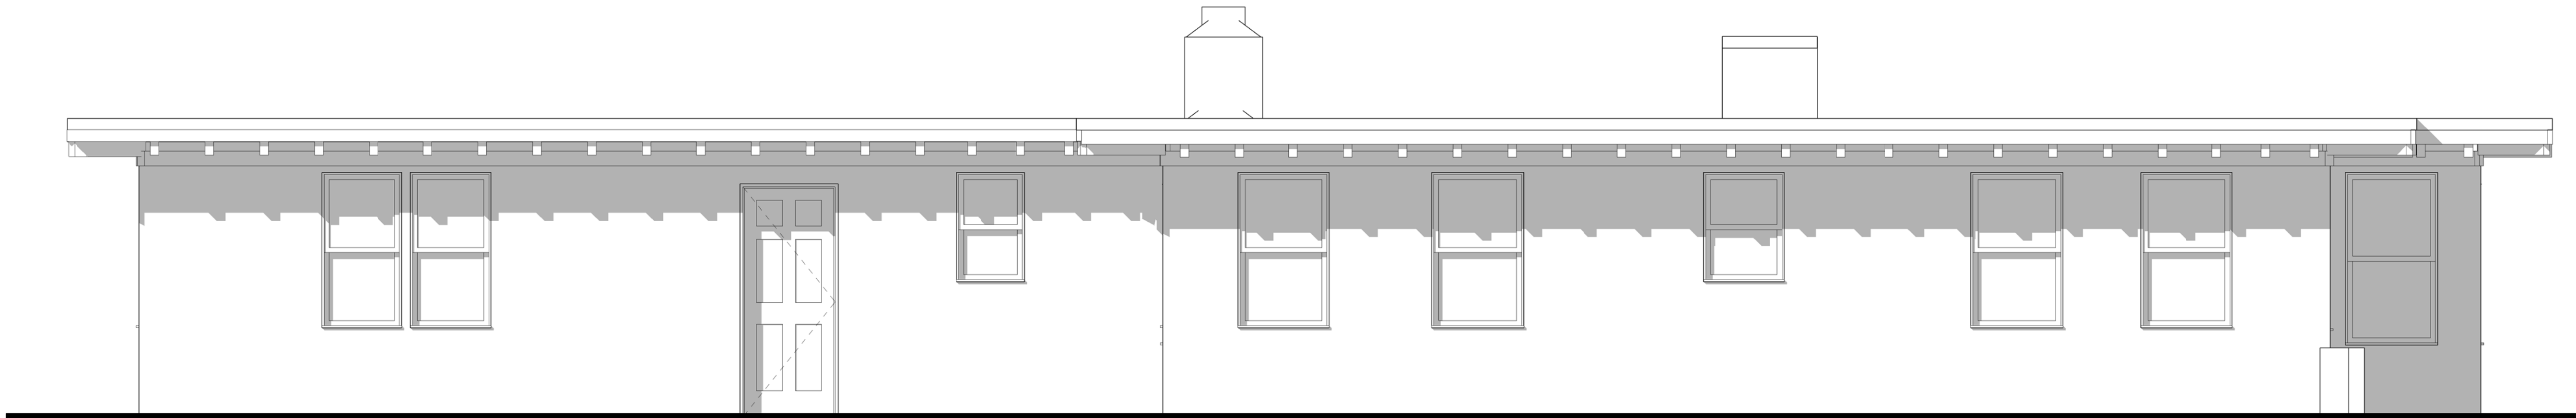

① EXTERIOR ELEVATION 2
 3/8" = 1'-0"

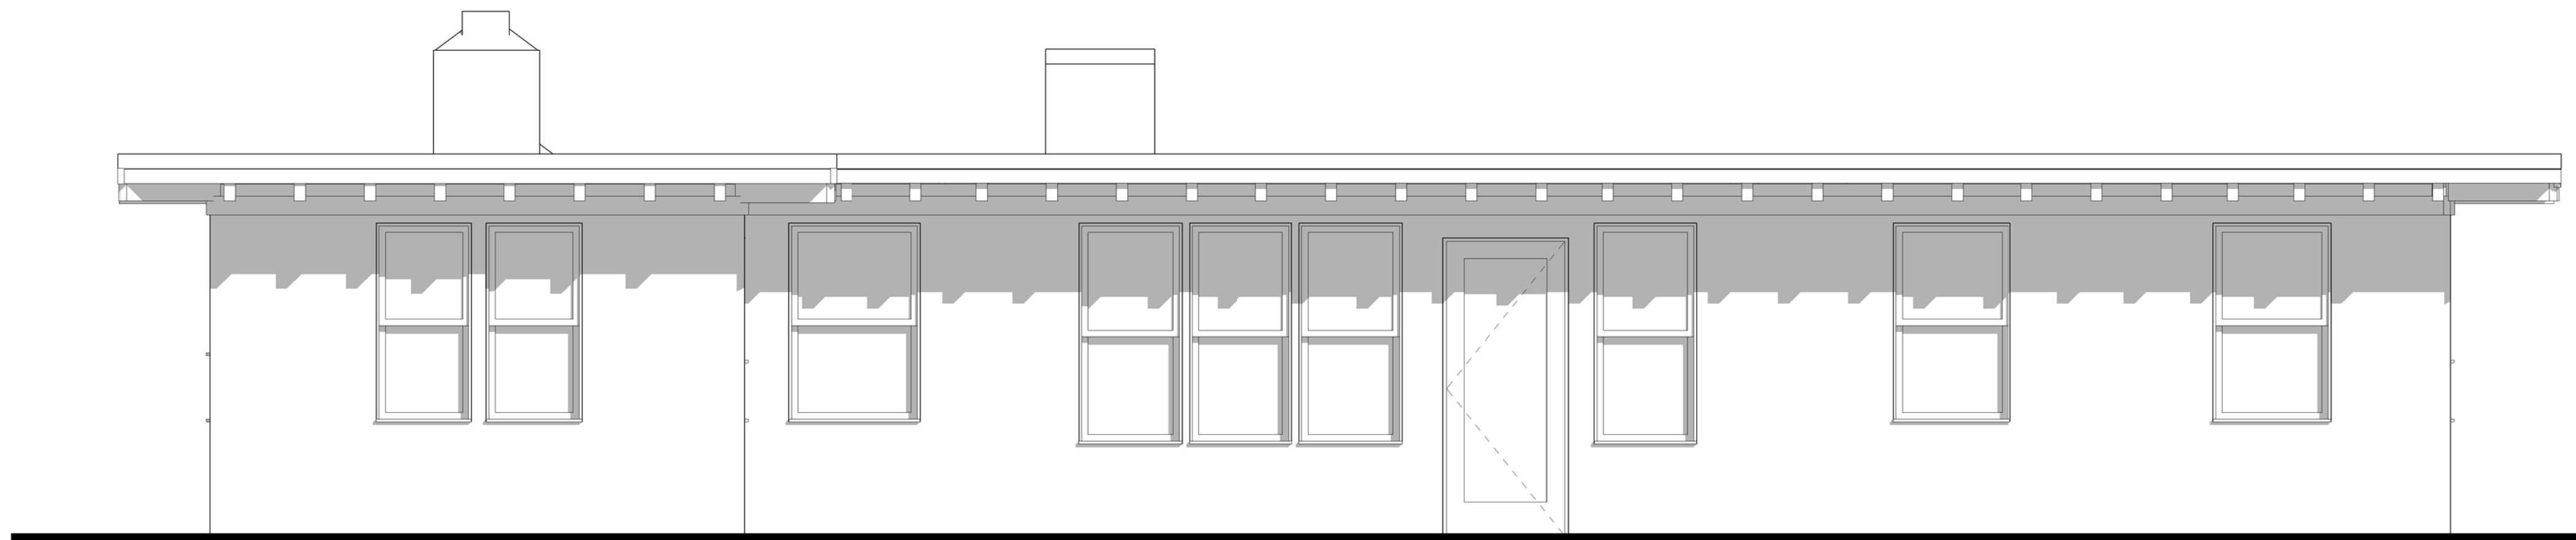

③ EXTERIOR ELEVATION 3
 3/8" = 1'-0"

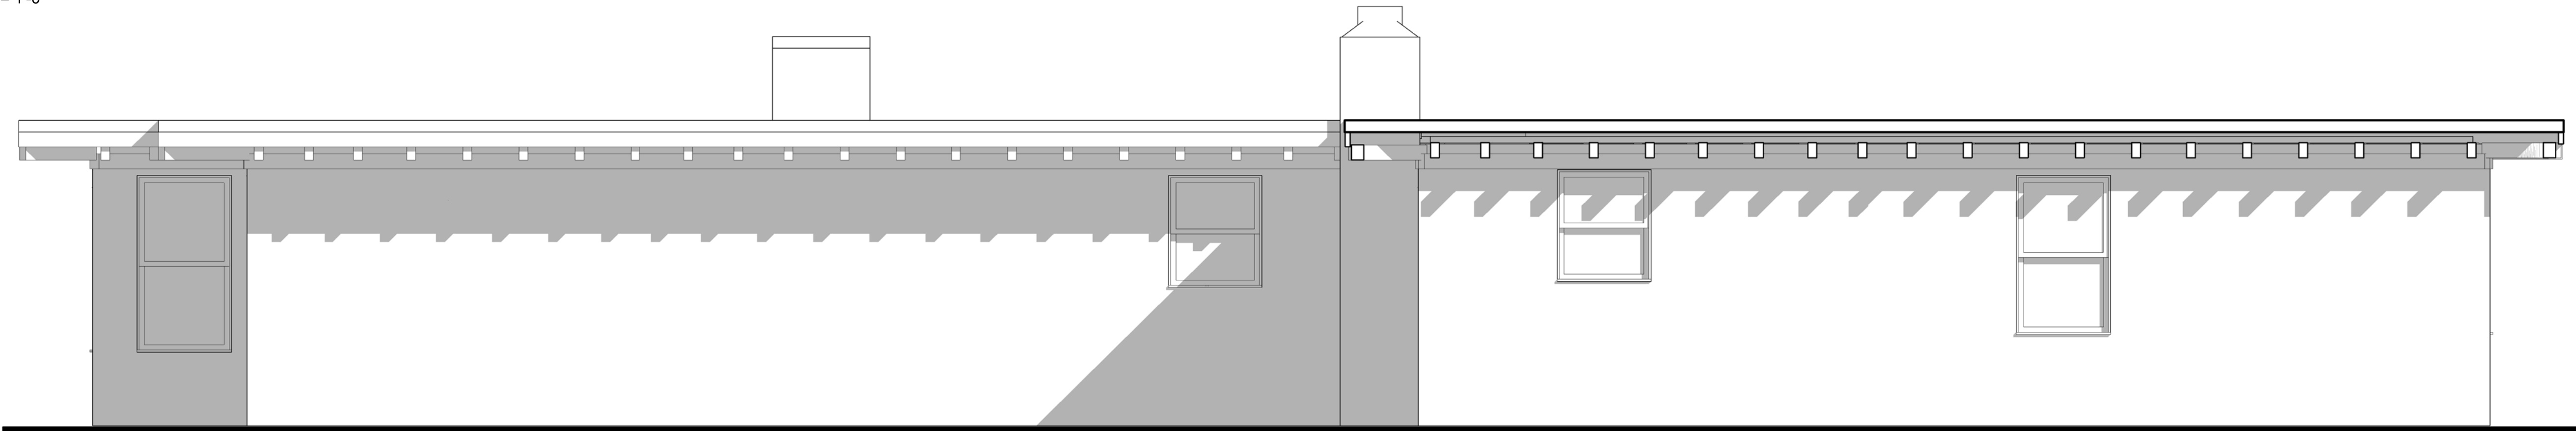

④ EXTERIOR ELEVATION 4
 3/8" = 1'-0"

PROJECT NAME:
OBX
COMMUNITY
FOUNDATION
 13 SKYLINE RD
 SOUTHERN SHORES
 NORTH CAROLINA

REVISIONS:	DATE:
AS- BUILTS	7/29/16

DRAWING NAME:
ELEVATIONS

PRELIMINARY DRAWINGS
 NOT FOR
 CONSTRUCTION:

DRAWN BY: DF

DATE: 7/29/16

SCALE: SEE PLANS

STAMP:

© 2016 BEACON ARCHITECTURE +
 DESIGN
 P.L.L.C. - ALL RIGHTS RESERVED

SHEET:
A2.1