

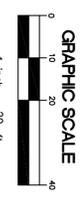
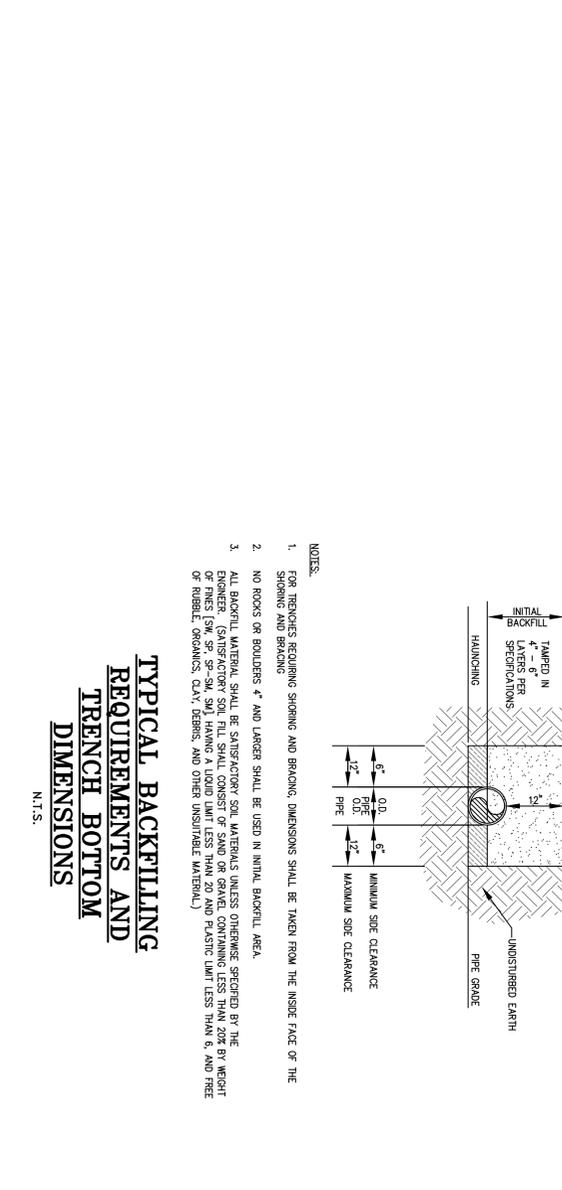
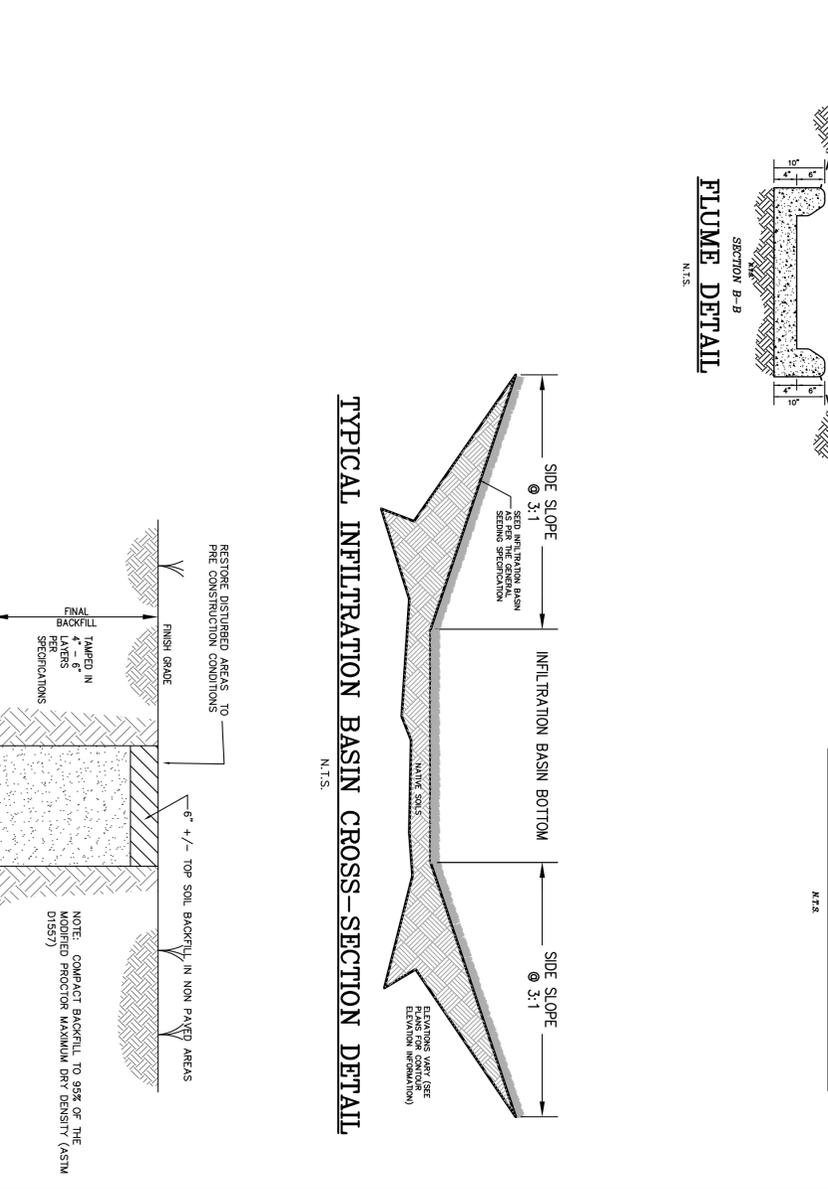
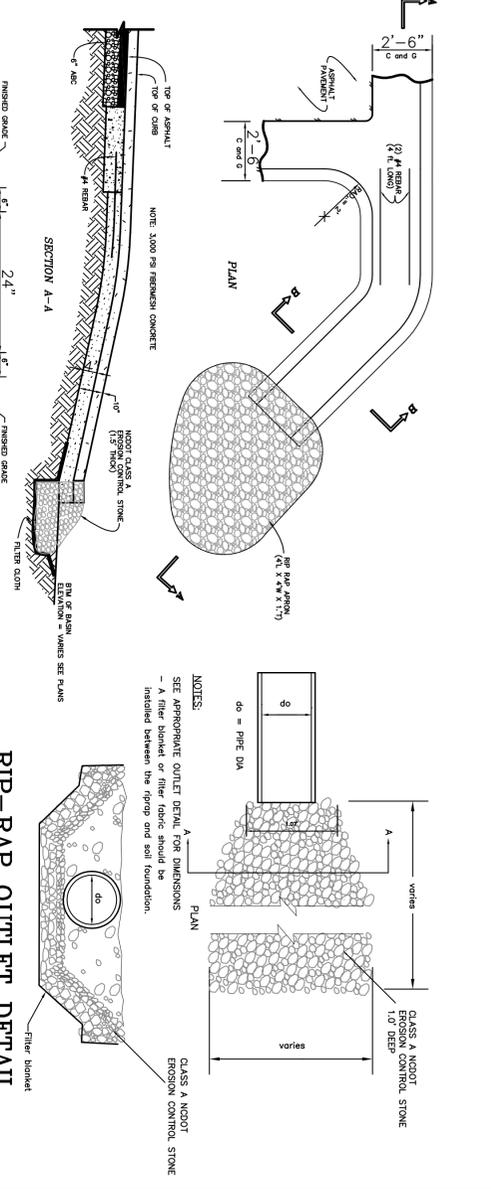


NOTE:
 THE DATA GIVEN ON THESE PLANS IS BELIEVED TO BE ACCURATE, BUT THE CONTRACTOR IS NOT TO BE RESPONSIBLE FOR VERIFYING ALL LEVELS, LOCATIONS, TYPES AND DIMENSIONS OF THE EXISTING UTILITY AND RECORD DRAWINGS. THE CONTRACTOR SHALL VERIFY ALL IS FOUND, WORK SHALL CEASE AND THE ENGINEER NOTIFIED IMMEDIATELY UPON DISCOVERY OF DISCREPANCIES.

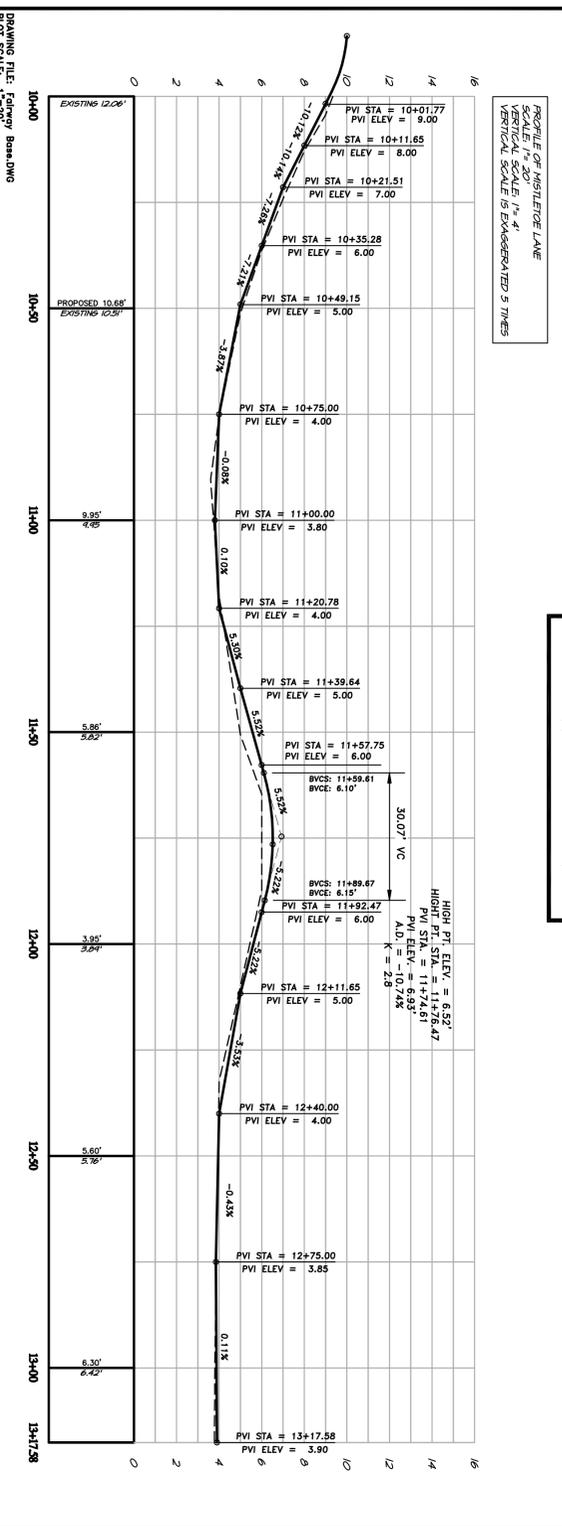

LEGEND

+ 39.05'	EXISTING ELEVATION (+0.03')	⊙	TELEVISION PEDESTAL
⊕	EXISTING ELEVATION (+0.03')	⊕	MAIL BOX
⊕	CONCRETE MONUMENT	⊕	TRAFFIC SIGN
⊕	IRON ROD/Pipe	⊕	LIGHT POLE
⊕	WATER METER	⊕	R/W
⊕	WATER VALVE	⊕	VEGETATION LIMITS
⊕	TELEPHONE PEDESTAL	⊕	TREE
---	EXISTING ASPHALT	---	EXISTING CONTOURS
---	PROPOSED ASPHALT	---	APPROX. LOCATION OF POWER UTILITY LINE
---	PROPOSED CONCRETE	---	APPROX. LOCATION OF CABLE UTILITY LINE
---	PROPOSED ABC	---	APPROX. LOCATION OF PHONE UTILITY LINE
---	PROPOSED RIPRAP	---	PROPOSED N-12 SOLID WALL PIPE
---	PROP. EL. SHOT	---	PROPOSED ROLL-BACK CURB

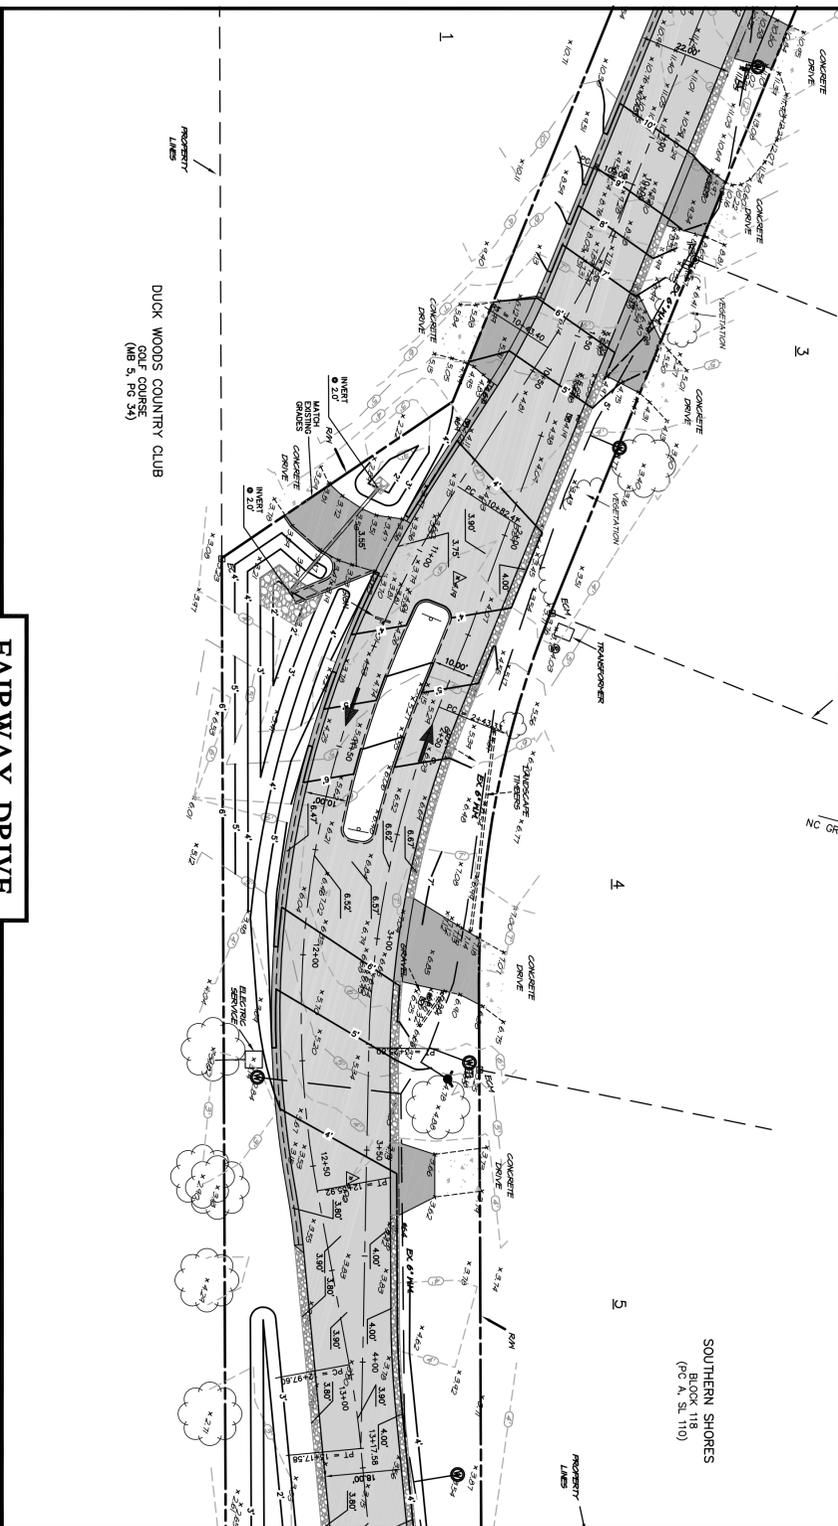

SHEET NO. PP3 OF 7 SHEETS	SHEET DATE: 7/31/14	DESIGNED BY: JJA DRAWN BY: JJA CHECKED BY: JJA ISSUE DATE: 7/31/14	COMMISSION NO. P11009.17	PLAN & PROFILE FAIRWAY DRIVE TOWN OF SOUTHERN SHORES ATLANTIC TOWNSHIP DARE COUNTY NORTH CAROLINA	1 9.22.14 REVISED SCOPE OF WORK	COPYRIGHT © 2014 ANLAUF ENGINEERING, PLLC THIS DOCUMENT IS THE PROPERTY OF ANLAUF ENGINEERING, PLLC. ALL RIGHTS ARE RESERVED. ANY REPRODUCTION OF THIS OR PERMISSION OF ANLAUF ENGINEERING, PLLC, WILL BE A VIOLATION OF COPYRIGHT LAW.		
					NO. DATE REVISIONS			