




**GRAPHIC SCALE**

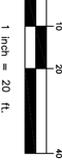



SEND ALL DISTURBED AREAS IN ACCORDANCE WITH THE GENERAL NOTES SECTION.

CONTRACTOR TO TAKE ALL PROJECT EXISTING TREES TO REMAIN.

CHICAHAIK  
MB 7, PD 6

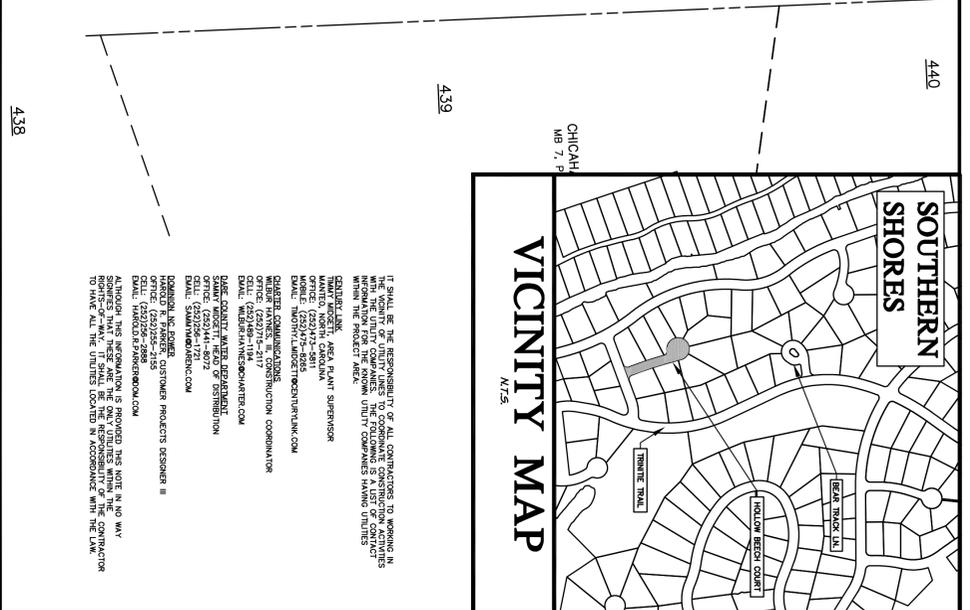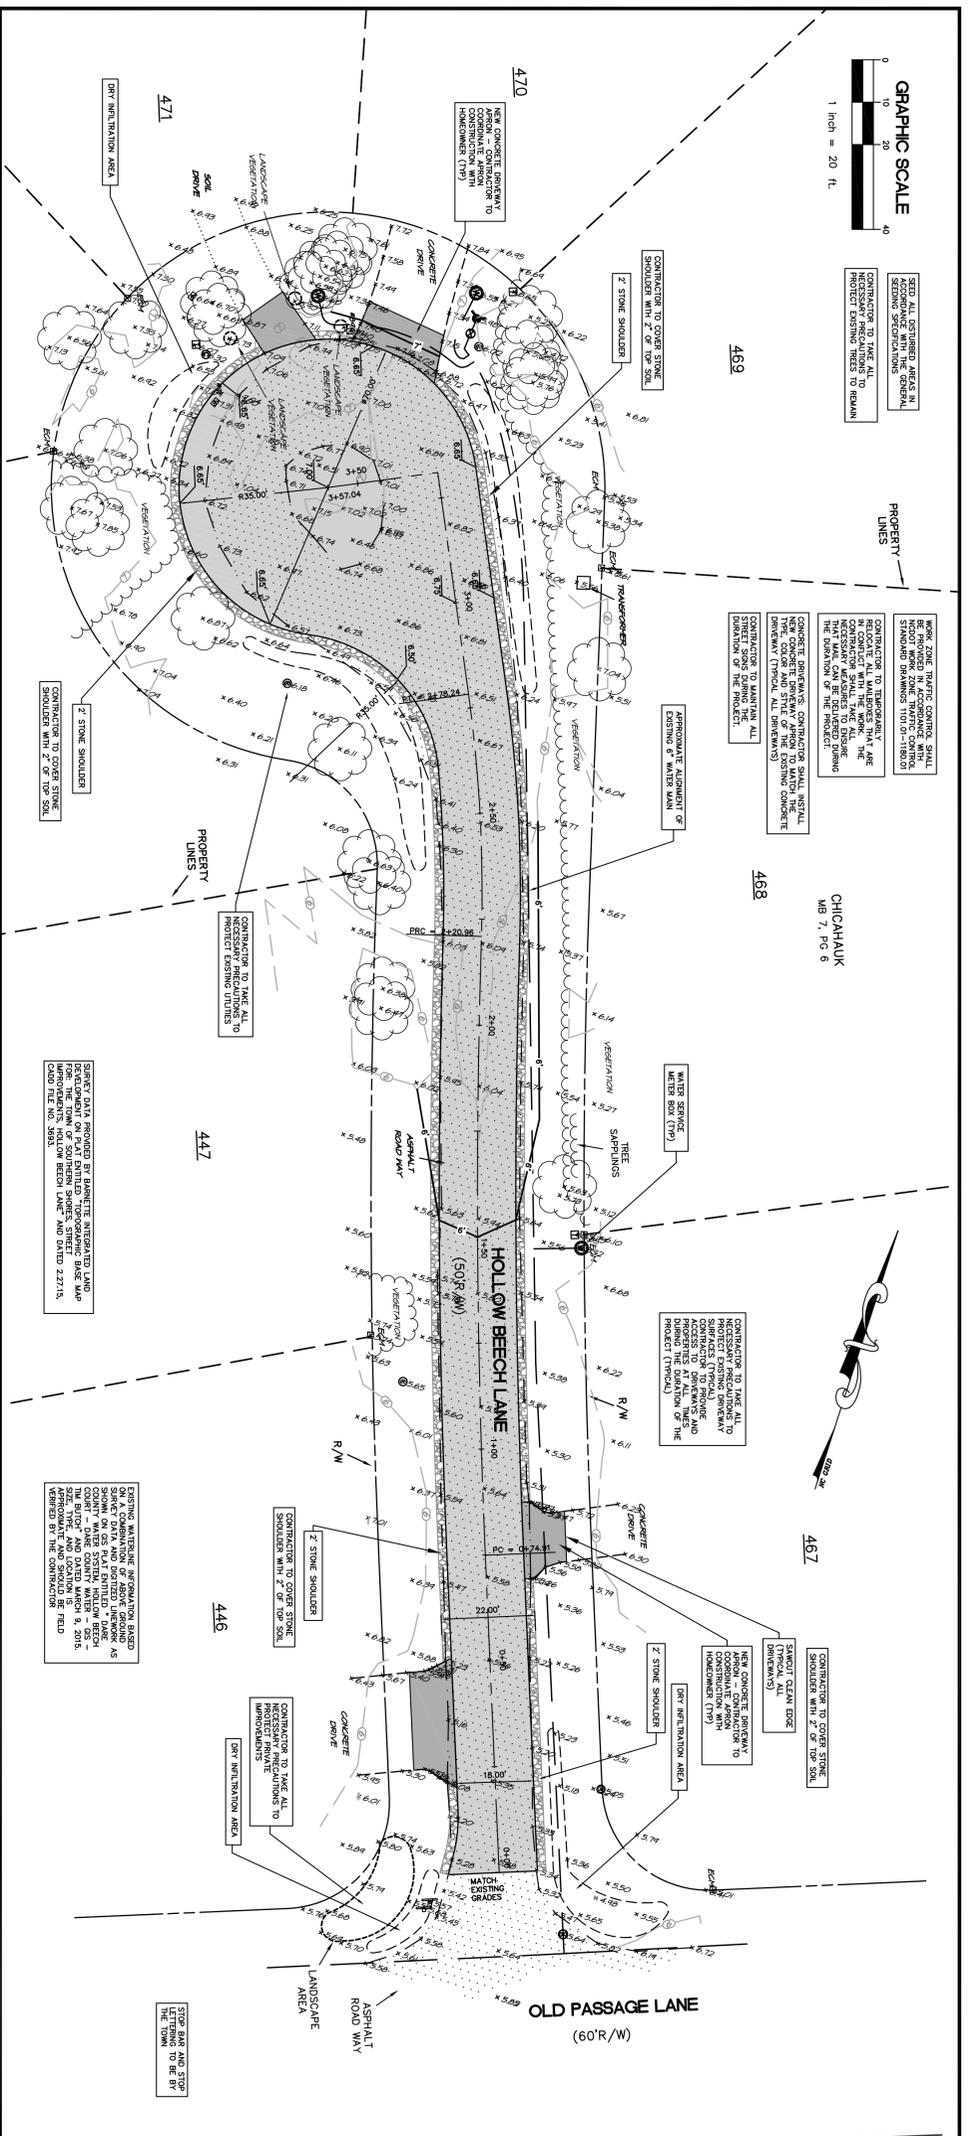

PROFILE OF HOLLOW BEECH COURT  
SCALE: 1" = 20' HORIZONTAL SCALE IS ENLARGED 5 TIMES

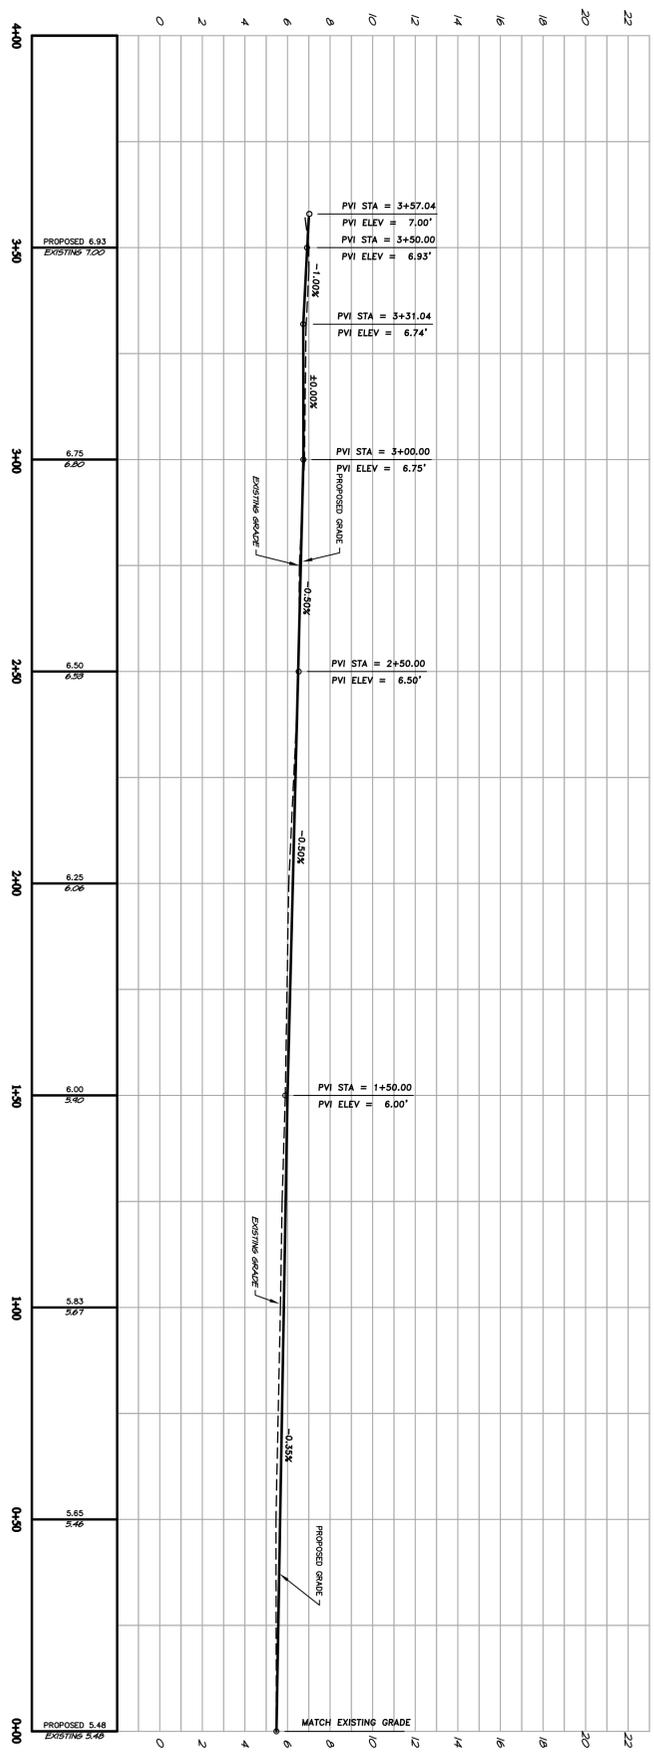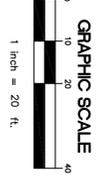

**LEGEND**

- EXISTING ELEVATION (±.03')
- EXISTING ELEVATION (±.05')
- CONCRETE MONUMENT
- IRON ROD/Pipe
- WATER METER
- WATER VALVE
- TELEPHONE PEDESTAL
- EXISTING ASPHALT
- DEMOLITION LIMITS
- TREE
- SPOT GRADE
- TELEVISION PEDESTAL
- MAIL BOX
- TRAFFIC SIGN
- LIGHT POLE
- R/W
- VEGETATION LIMITS
- EXISTING CONTOURS
- PROPOSED CONTOURS
- PROPOSED ASPHALT
- PROPOSED CONCRETE

**BEFORE YOU DIG!**  
CALL TOLL FREE  
1-800-632-4949  
NORTH CAROLINA  
ONE CALL

**NOTE:**  
THE DATA GIVEN ON THESE PLANS IS BELIEVED TO BE ACCURATE, BUT THE ACCURACY IS NOT GUARANTEED. THE CONTRACTOR SHALL VERIFY ALL DIMENSIONS AND ELEVATIONS OF THE EXISTING UTILITIES AND CONDUITS BEFORE ANY WORK IS BEGUN. IF ANY DISCREPANCIES ARE FOUND, THE CONTRACTOR SHALL NOTIFY THE ENGINEER IMMEDIATELY. WORK SHALL CONTINUE UPON RECEIVING NOTICE TO PROCEED.

**ANLAUF ENGINEERING, PLLC**  
CIVIL ENGINEERING SERVICES

**CERTIFICATION**  
SEAL 26980  
JOSEPH J. ANLAUF  
ENGINEER

**VICINITY MAP**

**SOUTHERN SHORES**

**ROAD CONSTRUCTION PLAN**  
**HOLLOW BEECH COURT**  
**TOWN OF SOUTHERN SHORES**

ATLANTIC TOWNSHIP      DARE COUNTY      NORTH CAROLINA

COMMISSION NO. P11009.27  
DESIGNED BY JJA  
DRAWN BY JJA  
CHECKED BY JJA  
ISSUE DATE 7/16/15

**51**  
SHEET NO.  
OF 6 SHEETS

NO.      DATE      REVISIONS