

ROADWAY SITE PREPARATION NOTE:
 1. STRIP ALL EXISTING USUAL (PER SECTION 0110 "SITE CLEANUP")
 2. EVALUATE SURFACE AS NECESSARY TO ACHIEVE THE PROPOSED
 3. FINISH ROAD SURFACE GRADES
 4. BROUPEL AND CONSTRUCT ROADWAY AS PER PROJECT DOCUMENTS.

SEEK ALL DISTURBED AREAS IN ACCORDANCE WITH THE FEDERAL
 CONTRACTOR TO TAKE ALL NECESSARY PRECAUTIONS TO PROTECT EXISTING TREES TO REMAIN
 CONTRACTOR TO TAKE ALL NECESSARY PRECAUTIONS TO PROTECT EXISTING UTILITIES TO REMAIN

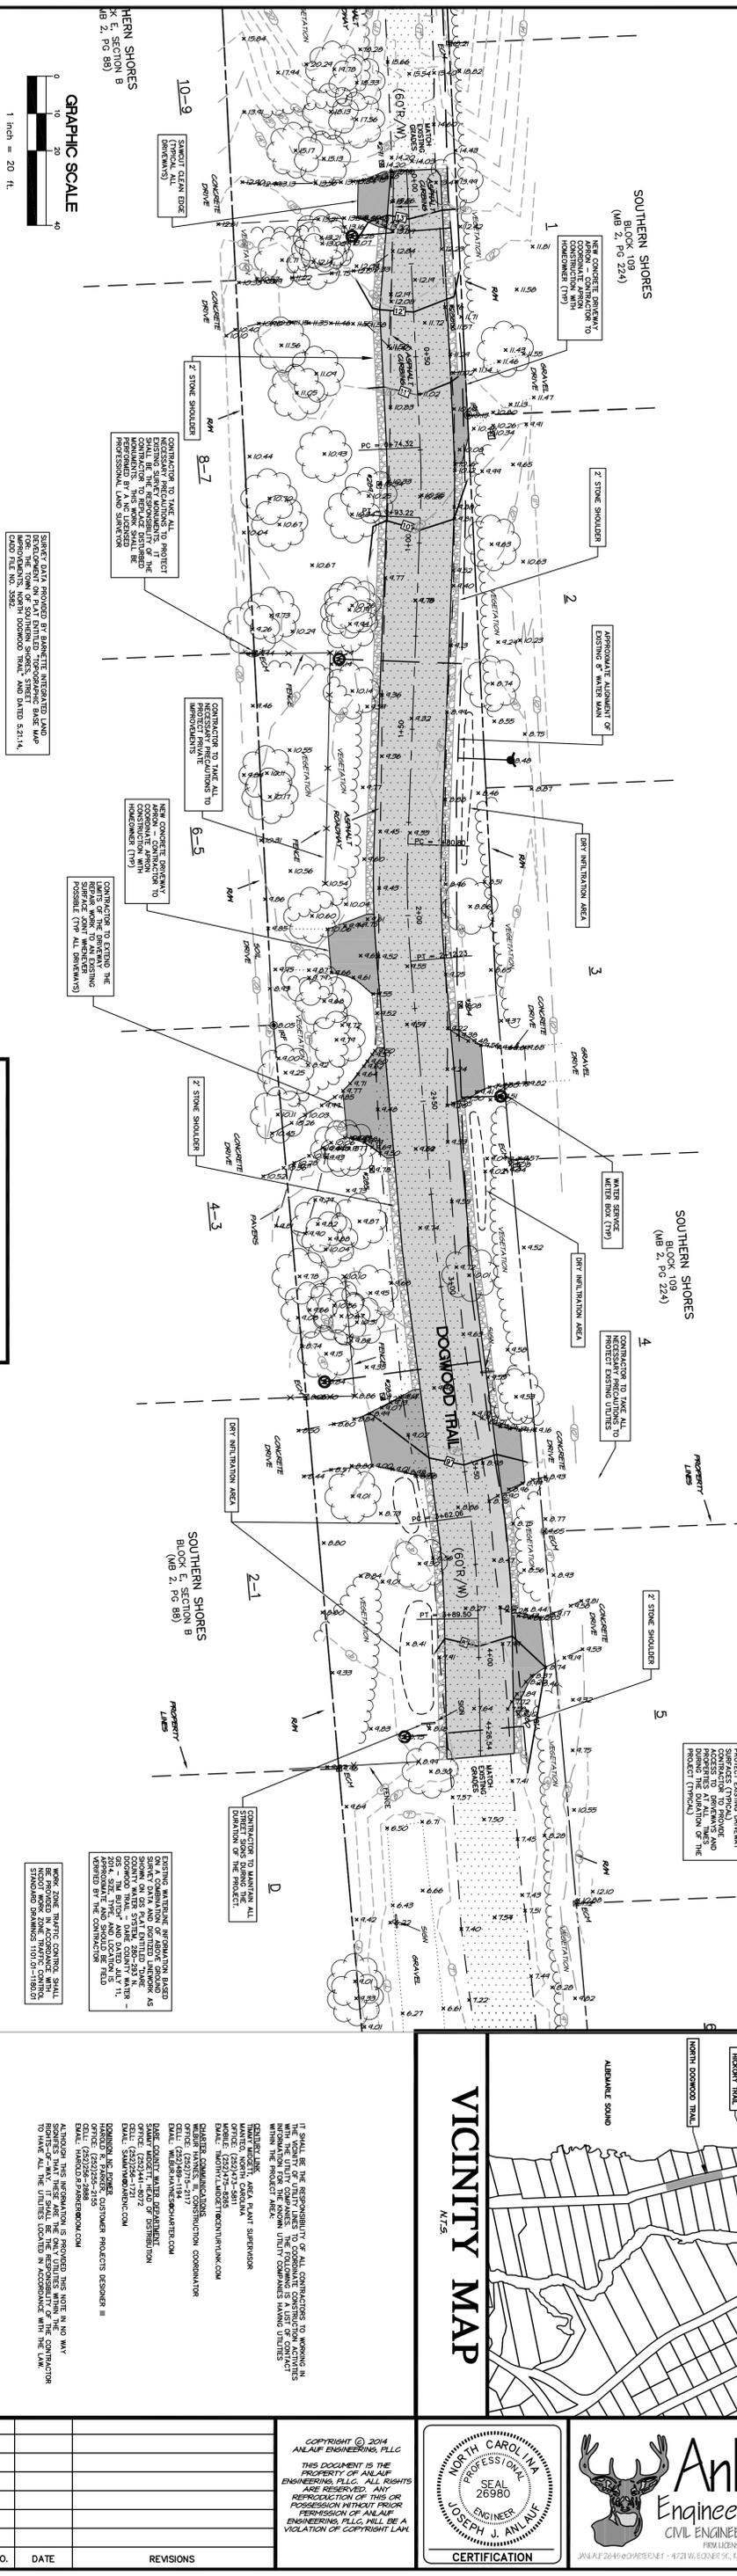

N. DOGWOOD TRAIL

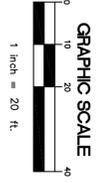


PROFILE OF NORTH DOGWOOD TRAIL
 SCALE: HORIZONTAL SCALE: 1" = 40'
 VERTICAL SCALE: 1" = 5'
 VERTICAL SCALE IS ENLARGED 5 TIMES

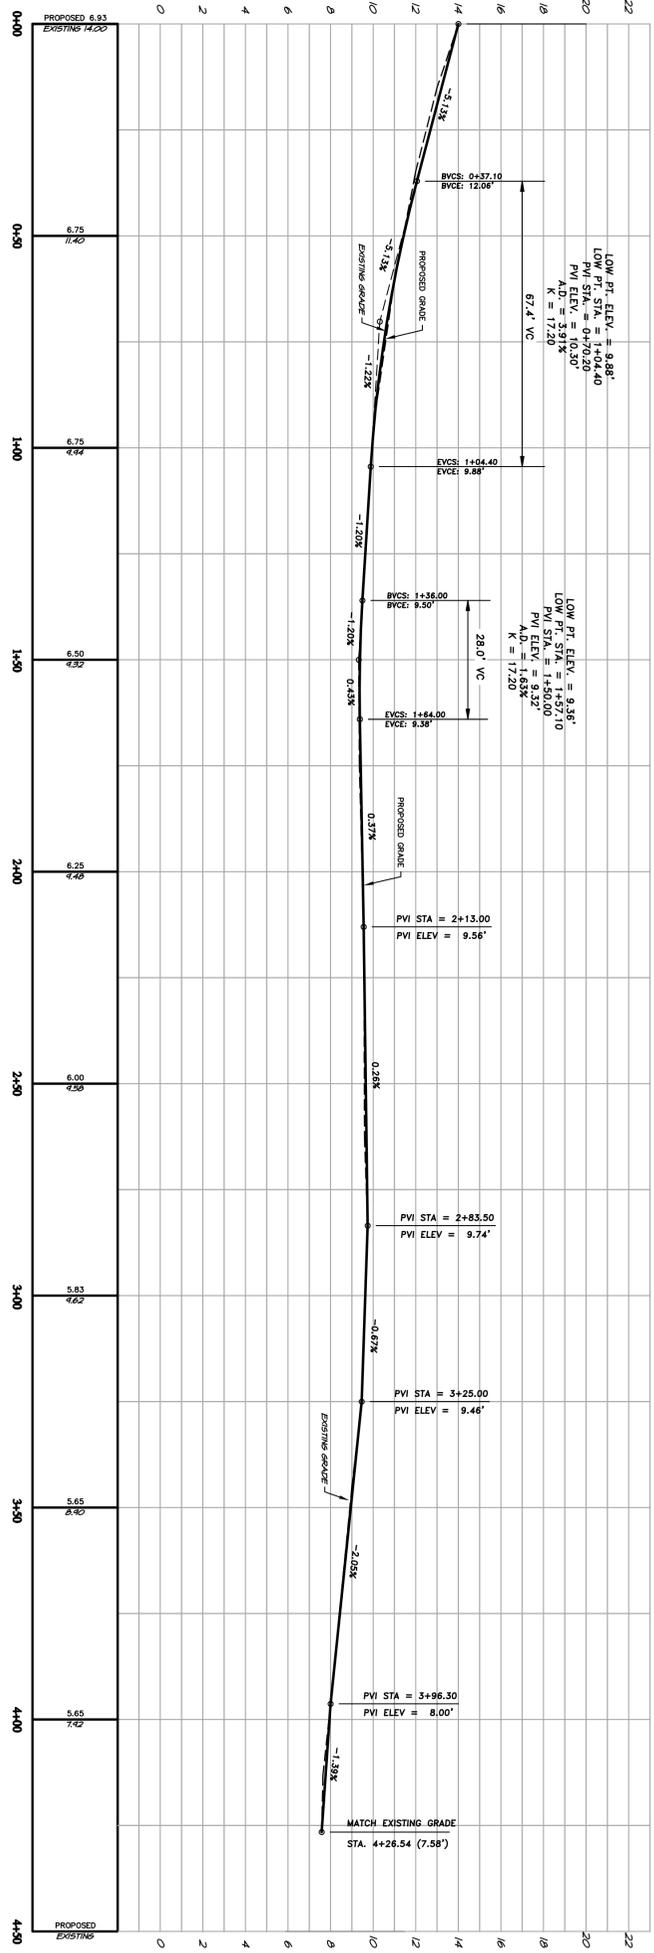

LEGEND

- + 39.0' EXISTING ELEVATION (E. 0.3')
- + 39.0' EXISTING ELEVATION (E. 0.5')
- CONCRETE MONUMENT
- ⊕ IRON ROD/PIPE
- ⊙ WATER METER
- ⊙ WATER VALVE
- ⊕ TELEPHONE PEDESTAL
- ⊕ TELEVISION PEDESTAL
- ⊕ MAIL BOX
- ⊕ TRAFFIC SIGN
- ⊕ LIGHT POLE
- R/W VEGETATION LIMITS
- EXISTING CONTOURS
- PROPOSED CONTOURS
- PROPOSED ASPHALT
- PROPOSED CONCRETE
- SPOT GRADE

NOTE:
 THE DATA GIVEN ON THESE PLANS IS BELIEVED TO BE ACCURATE, BUT THE CONTRACTOR IS NOT TO BE RESPONSIBLE FOR VERIFYING ALL LEVELS, LOCATIONS, TYPES, AND DEPTHS OF EXISTING UTILITIES. IF ANY UTILITIES ARE FOUND, WORK SHALL CEASE AND THE ENGINEER SHALL BE NOTIFIED TO PROCEED.

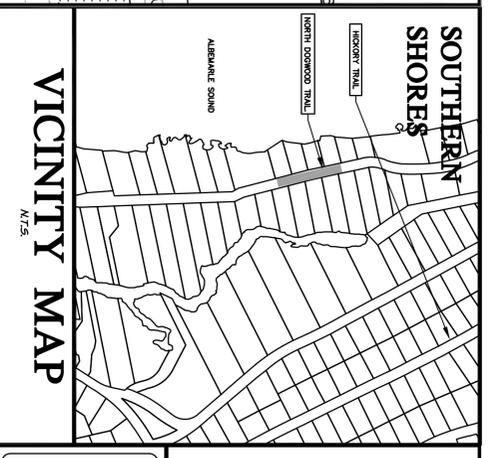

COPYRIGHT © 2014 ANLAUF ENGINEERING, PLLC
 THIS DOCUMENT IS THE PROPERTY OF ANLAUF ENGINEERING, PLLC. ALL RIGHTS ARE RESERVED. ANY REPRODUCTION OF THIS OR PERMISSION WITHOUT PRIOR PERMISSION OF ANLAUF ENGINEERING, PLLC, WILL BE A VIOLATION OF COPYRIGHT LAW.



NO.	DATE	REVISIONS

DEMOLITION PLAN
NORTH DOGWOOD TRAIL
TOWN OF SOUTHERN SHORES
 ATLANTIC TOWNSHIP DARE COUNTY NORTH CAROLINA

COMMISSION NO. P11009.18
 DESIGNED BY JJA
 DRAWN BY JJA
 CHECKED BY JJA
 ISSUE DATE 8/3/15

SHEET NO. 3
 OF 6 SHEETS