
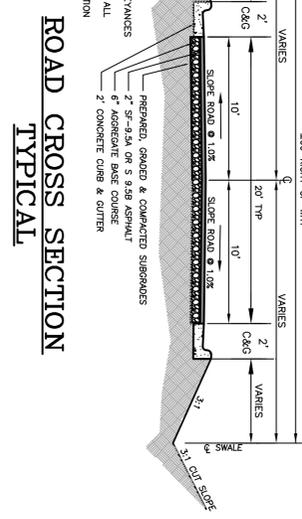



LEGEND

- +30.00 EXISTING ELEVATION (+0.03)
- +30.00 EXISTING ELEVATION (+0.05)
- CONCRETE MONUMENT
- IRON ROD/PIPE
- WATER METER
- TELEPHONE PEDestal
- TELEVISION PEDestal
- MAIL BOX
- TRAFFIC SIGN
- LIGHT POLE
- R/W
- VEGETATION LIMITS
- TREE
- EXISTING CONTOURS
- APPROX. LOCATION OF POWER UTILITY LINE
- APPROX. LOCATION OF CABLE UTILITY LINE
- APPROX. LOCATION OF PHONE UTILITY LINE
- PROPOSED CONTOURS
- PROPOSED N-12 SOLID WALL PIPE
- PROPOSED CURB INLET
- PROPOSED CURB & GUTTER
- EXISTING ASPHALT
- PROPOSED ASPHALT
- PROPOSED CONCRETE
- PROPOSED ABC
- PROPOSED RIPRAP

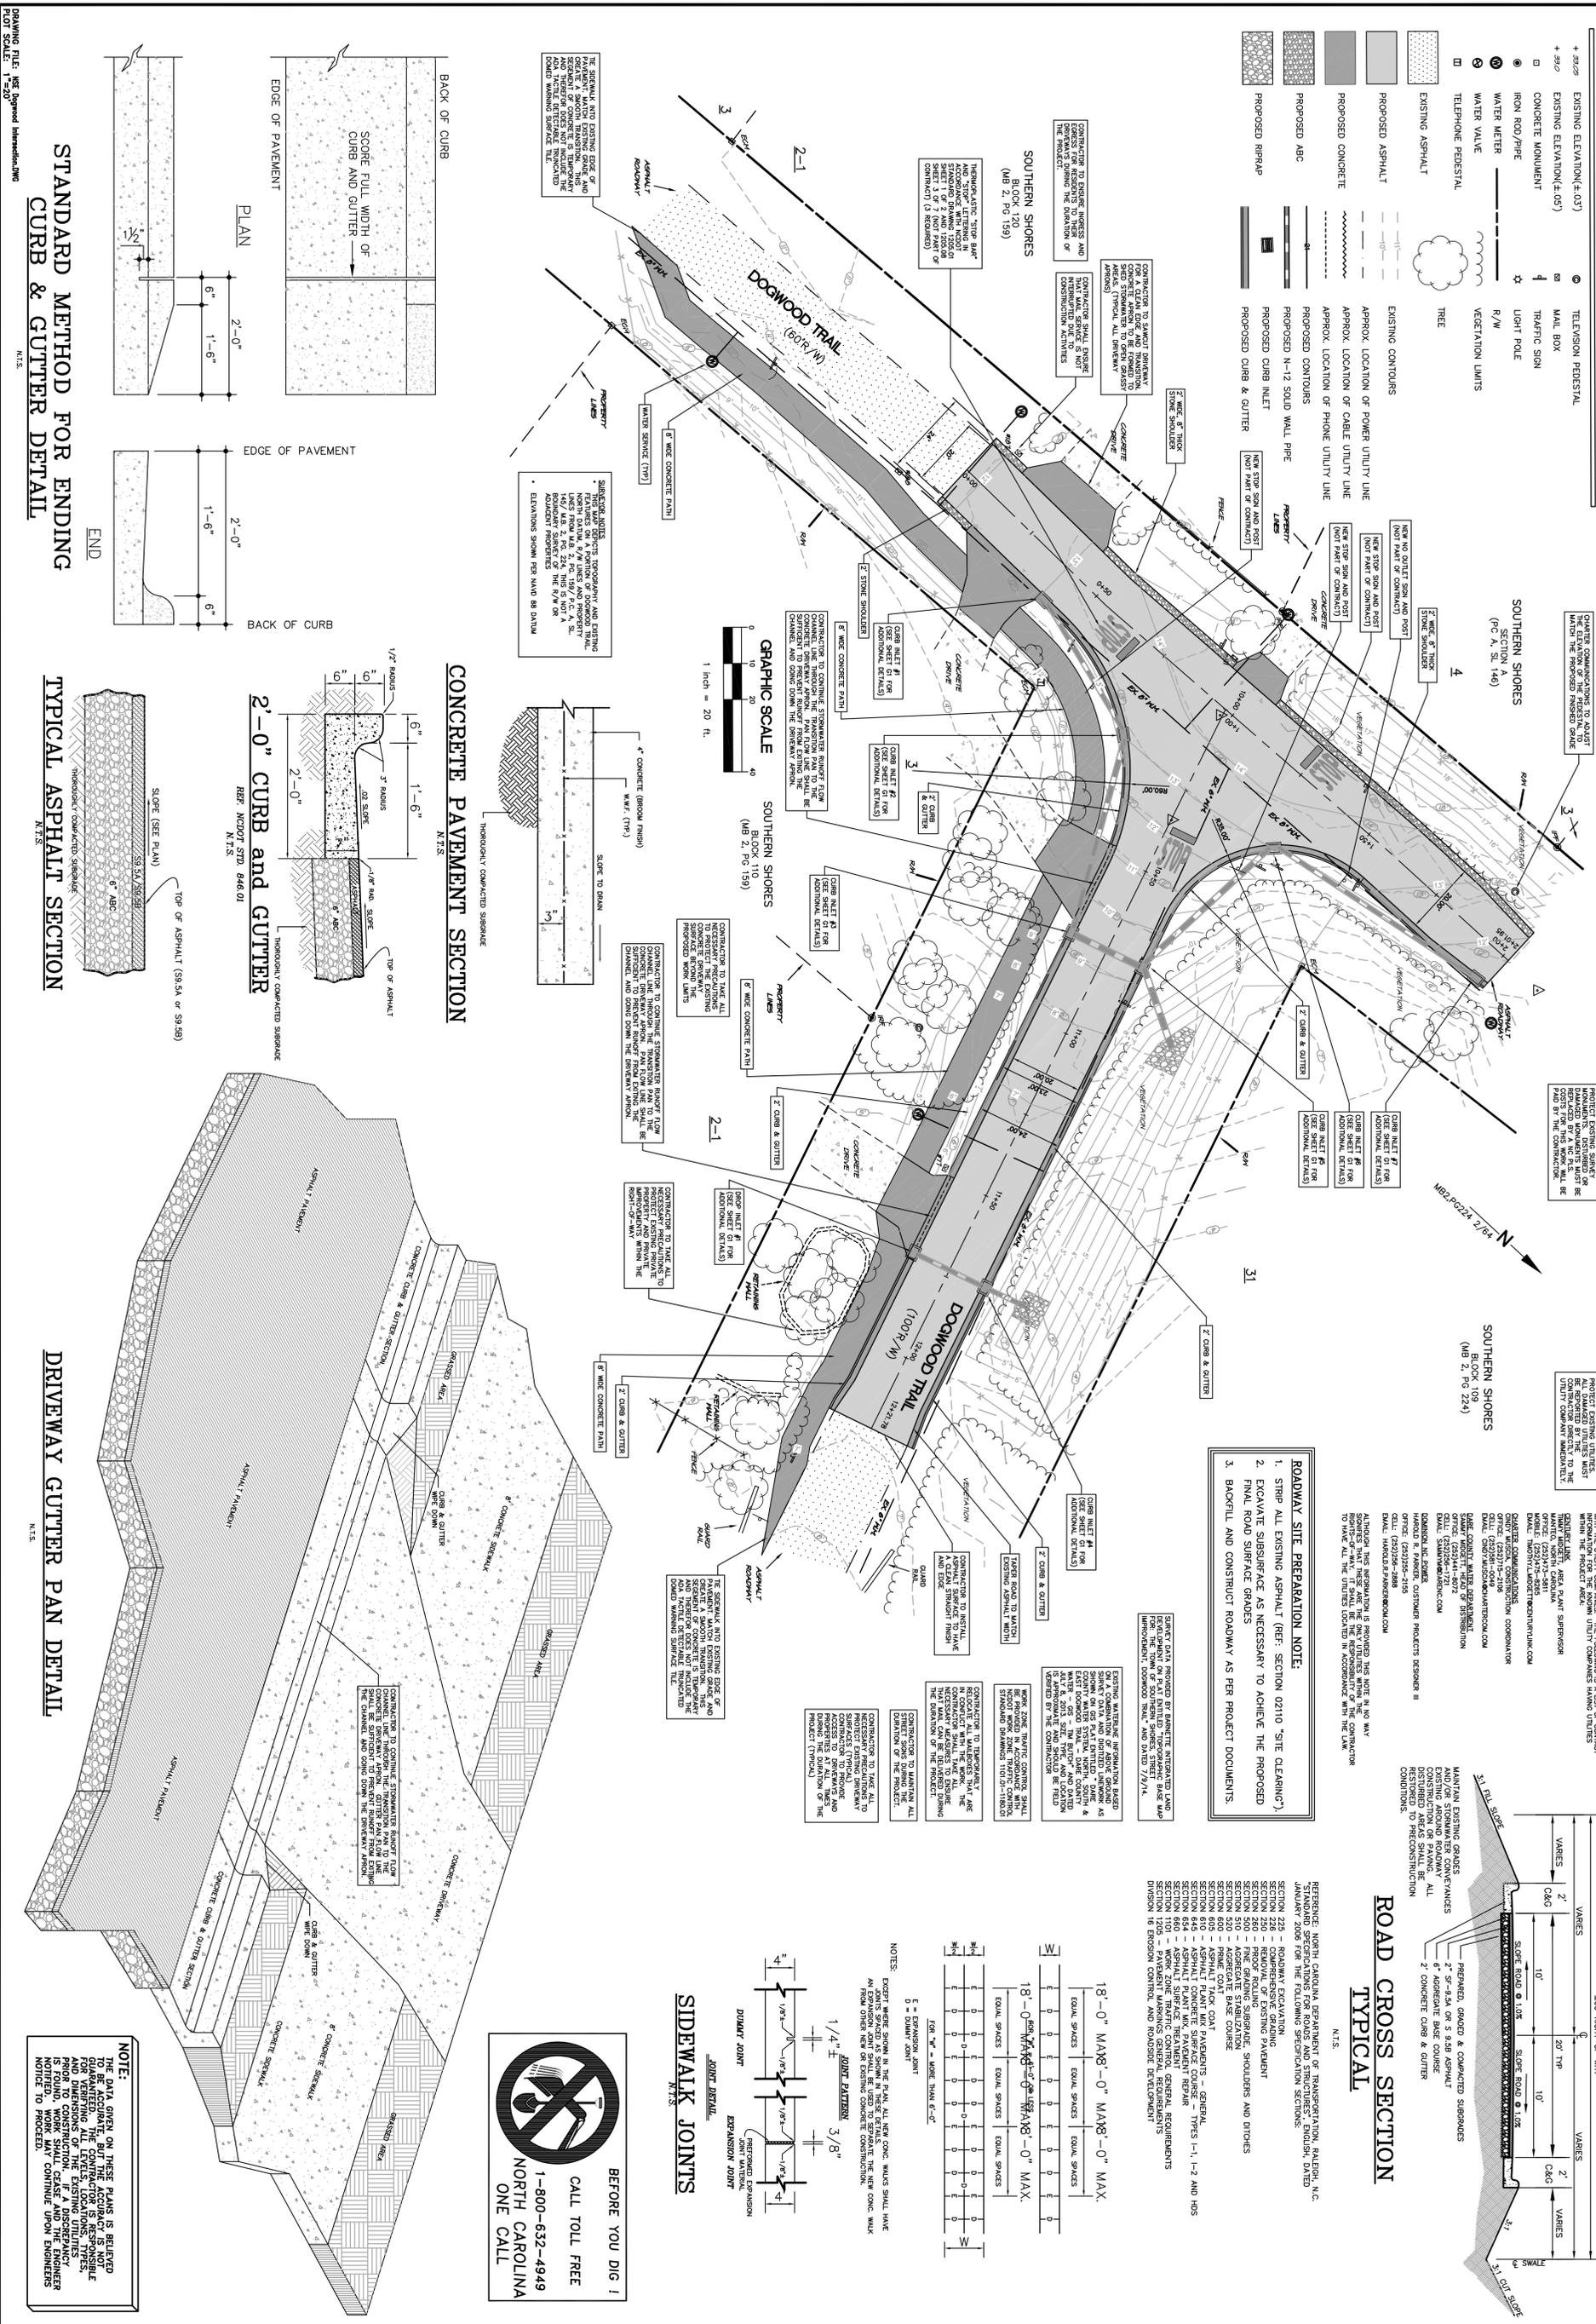

- ROADWAY SITE PREPARATION NOTE:**
1. STRIP ALL EXISTING ASPHALT (REF: SECTION 02110 "SITE CLEANING")
 2. EXCAVATE SUBSURFACE AS NECESSARY TO ACHIEVE THE PROPOSED FINAL ROAD SURFACE GRADES
 3. BACKFILL AND CONSTRUCT ROADWAY AS PER PROJECT DOCUMENTS.

- REFERENCE:** NORTH CAROLINA DEPARTMENT OF TRANSPORTATION, RALEIGH, N.C. JANUARY 2006 FOR THE FOLLOWING SPECIFICATION SECTIONS:
- SECTION 225 - ROADWAY EXCAVATION
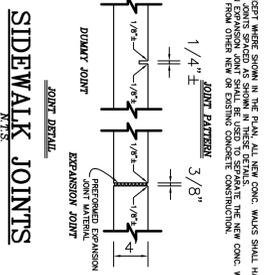


BEFORE YOU DIG!
 CALL TOLL FREE
1-800-632-4949
 NORTH CAROLINA
 ONE CALL

NOTE:
 THE DATA GIVEN ON THESE PLANS IS BELIEVED TO BE ACCURATE, BUT THE CONTRACTOR IS RESPONSIBLE FOR VERIFYING THE ACCURACY OF THE DATA AND DIMENSIONS OF THE EXISTING UTILITIES PRIOR TO CONSTRUCTION. THE CONTRACTOR SHALL BE RESPONSIBLE FOR NOTIFYING THE UTILITY OWNERS PRIOR TO ANY WORK THAT MAY AFFECT THEIR UTILITIES. WORK MAY CONTINUE UPON ENGINEER'S NOTICE TO PROCEED.