


IF THIS PLAN IS USED FOR THE CONSTRUCTION OF ANY STRUCTURE, THE USER SHALL BE RESPONSIBLE FOR OBTAINING ALL NECESSARY PERMITS AND APPROVALS FROM THE TOWN OF SOUTHERN SHORES, DARE COUNTY, NORTH CAROLINA. 

DATE: 7/24/14  
 DRAWN BY: JJA  
 CHECKED BY: JJA  
 DESIGNED BY: JJA  
 COMMISSION NO. P11009.21

**SOIL EROSION & SEDIMENTATION CONTROL PLAN NOTES:**

- AREA TO BE DISTURBED: (+/-) 24.874 SQFT +/- 0.57 AC.
- ALL DISTURBED AREAS SHALL BE STABILIZED (PERMANENT OR TEMPORARY) WITHIN 21 CALENDAR DAYS FOLLOWING COMPLETION OF ANY PHASE OF CONSTRUCTION. TEMPORARY STABILIZATION SHALL BE MAINTAINED THROUGHOUT THE CONSTRUCTION PERIOD. IF SAID ACTIVITIES OCCUR OUTSIDE THE PERMANENT VEGETATION SEEDING DATES (APRIL 1 - SEPT 30), THE PERMANENT VEGETATION SEEDING DATES (APRIL 1 - SEPT 30) SHALL BE MAINTAINED UNTIL THE NEXT APPROPRIATE PERMANENT SEEDING PERIOD, AT WHICH TIME THE PERMANENT VEGETATION SEEDING SPECIFICATIONS (SEE PERM. & TEMP. SEEDING SPECIFICATIONS) SHALL BE APPLIED.
- IF EXCESSIVE WIND EROSION OR STORMWATER RUNOFF EROSION OCCURS DURING CONSTRUCTION, THE CONTRACTOR SHALL BE RESPONSIBLE FOR STOPPING CONSTRUCTION AND STABILIZING THE AREA IMMEDIATELY. 
- SOIL EROSION AND SEDIMENTATION CONTROLS TO BE INSPECTED, MAINTAINED AND REPAIRED AS NECESSARY UNTIL PERMANENT CONTROLS ARE ESTABLISHED.
- CONSTRUCTION SCHEDULE.
- FLAG AND/OR ROUGH STRIKE WORK LIMITS.
- HOLD PRECONSTRUCTION CONFERENCE (OWNER, CONTRACTOR, ENGINEER, AND APPROPRIATE GOVERNMENT OFFICIALS) AT LEAST ONE WEEK PRIOR TO START OF CONSTRUCTION ACTIVITIES SHOWN ON PLAN.
- COMPLETE CLEARING AND GRUBBING PROCEDURES.
- ALL EROSION & SEDIMENTATION CONTROL PRACTICES WILL BE INSPECTED IMMEDIATELY AFTER HEAVY RAINFALL EVENTS. REBEDDING REPAIRS WILL BE MADE ONCE SITE IS FULLY STABILIZED. CLEAN AND STABLE COLLECTION SWALE UPSTREAM OF STORMWATER BASIN. SWALE SHALL BE CLEANED AND STABILIZED IMMEDIATELY AFTER HEAVY RAINFALL EVENTS. REBEDDING REPAIRS WILL BE MADE ONCE SITE IS FULLY STABILIZED.
- CONTRACT PERSON: JOSEPH J. ANLAUF, PE (TEL: 252-489-7143)

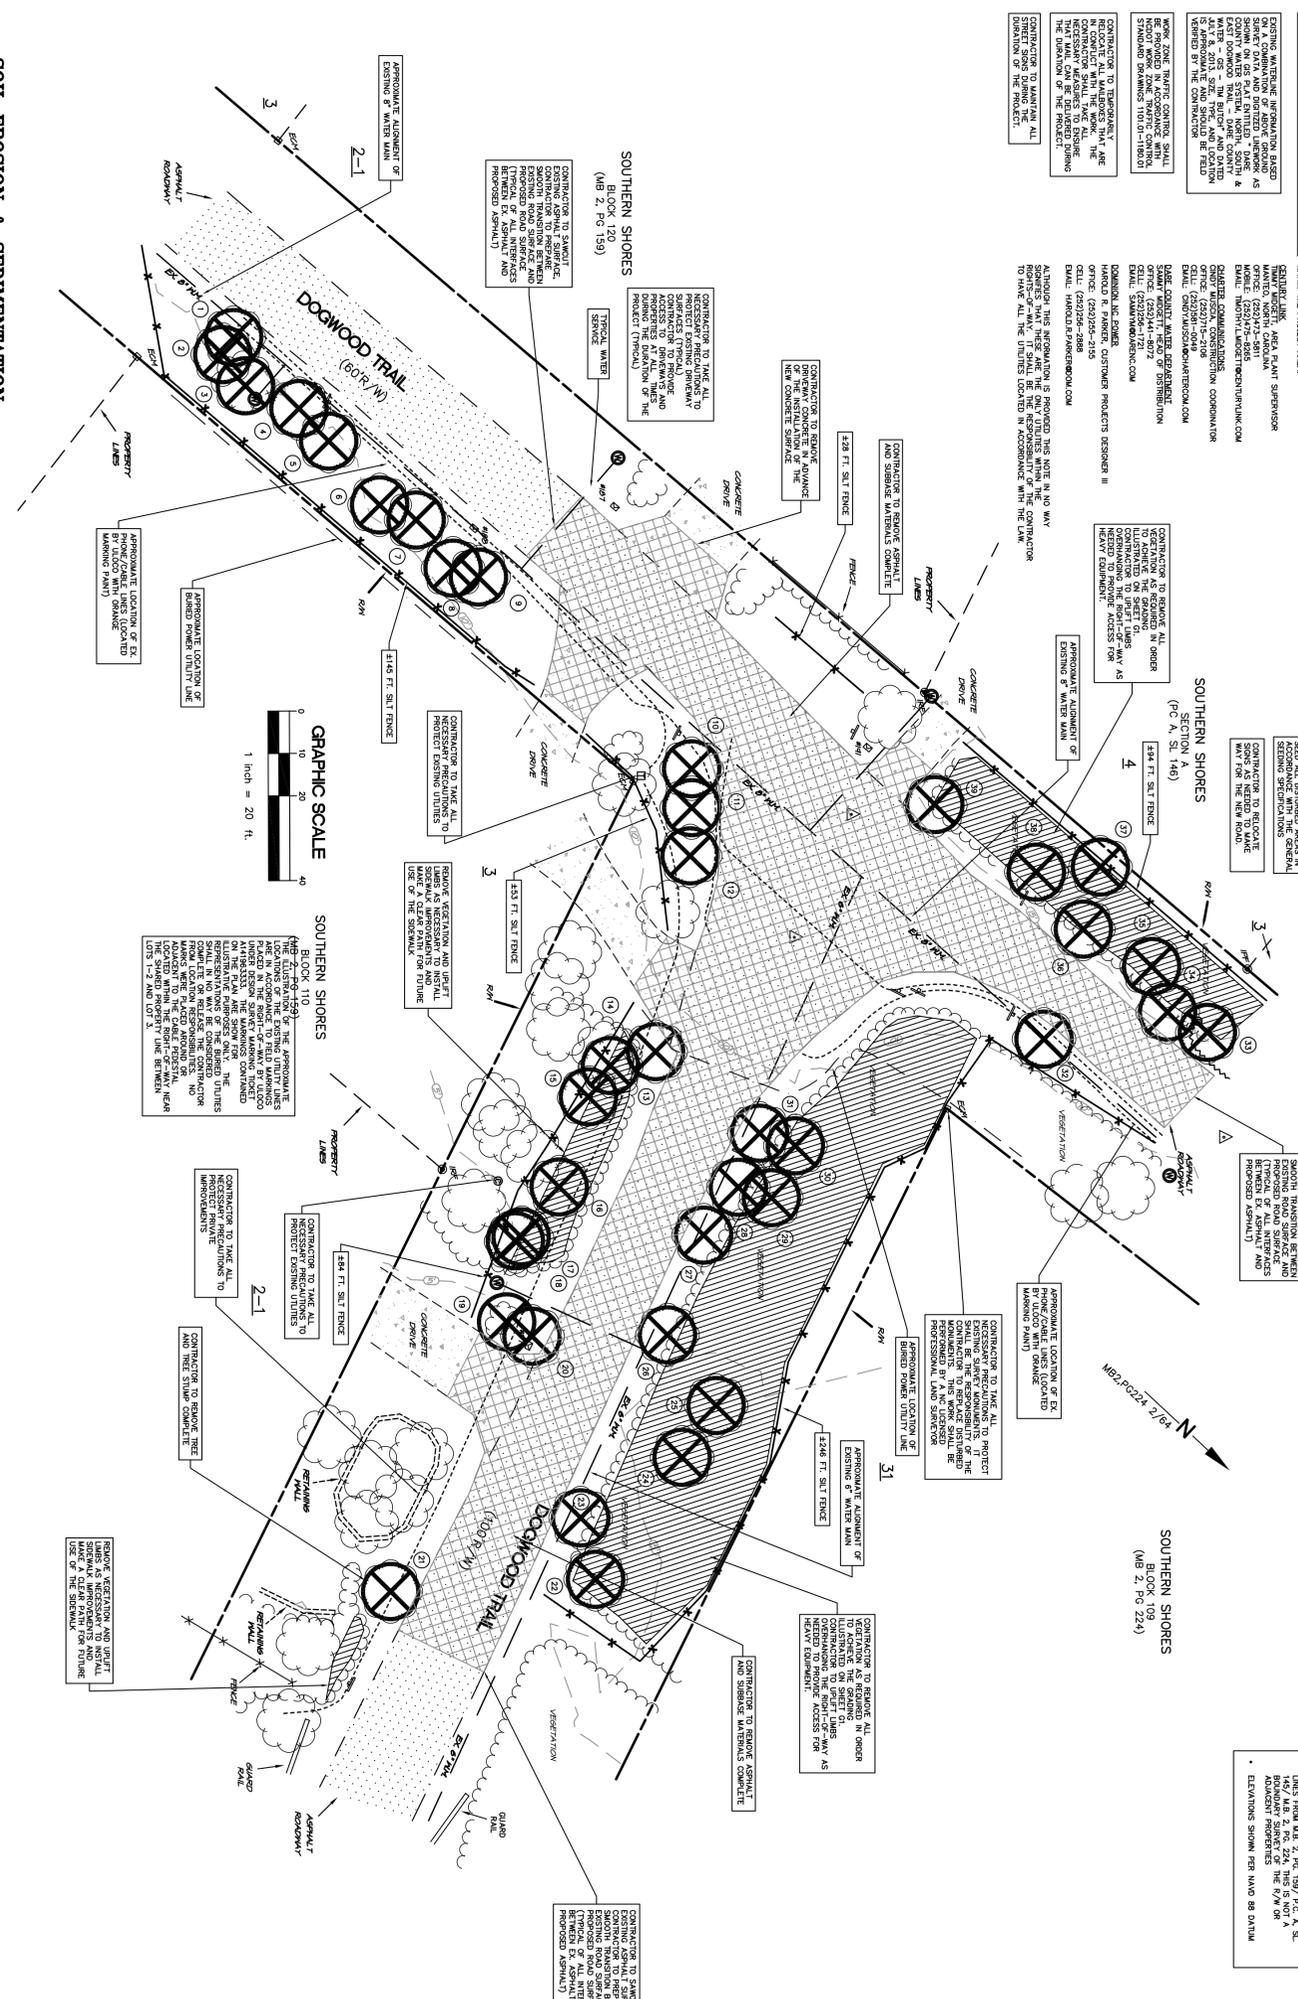

DRAWING FILE: NS-Approved Interim.dwg  
 PLOT SCALE: 1"=20'

**PERMANENT VEGETATION**  
 SEEDING DATES: APRIL 1 - SEPT 30  


**GENERAL SEEDING SPECIFICATIONS**


**EX MAILBOX RE-INSTALLATION DETAIL**

CONTRACTOR SHALL TAKE PREPARATIONS TO PROTECT MAILBOX ASSEMBLY AND PREPARE FOR RE-INSTALLATION.


HEIGHT RANGE: 38" - 44"

EDGE OF PAVEMENT

CONTRACTOR SHALL TAKE PREPARATIONS TO PROTECT MAILBOX ASSEMBLY AND PREPARE FOR RE-INSTALLATION.

**LEGEND**

- EXISTING ELEVATION (+.03')
- EXISTING ELEVATION (+.05')
- CONCRETE MONUMENT
- IRON ROD/PIPE
- WATER METER
- TELEPHONE PEDESTAL
- EXISTING ASPHALT
- DEMOLITION LIMITS
- VEGETATION REMOVAL
- TREE
- TELEVISION PEDESTAL
- MAIL BOX
- TRAFFIC SIGN
- LIGHT POLE
- R/W
- VEGETATION LIMITS
- TREE AND STUMP TO BE REMOVED
- EXISTING CONTOURS
- APPROX. LOCATION OF POWER UTILITY LINE
- APPROX. LOCATION OF CABLE UTILITY LINE
- APPROX. LOCATION OF PHONE UTILITY LINE
- EXISTING PROPERTY LINE (APPROX.)
- PROPOSED SILT FENCE

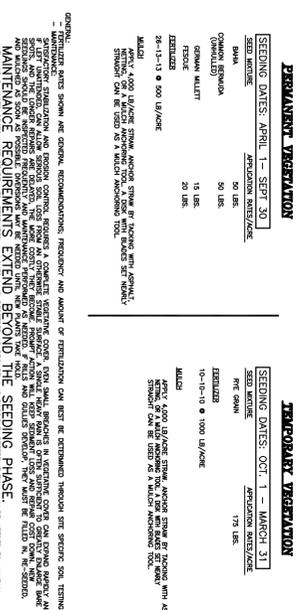

**BEFORE YOU DIG!**  
 CALL TOLL FREE 1-800-632-4949  
 NORTH CAROLINA ONE CALL

**NOTE:**  
 THE DATA GIVEN ON THESE PLANS IS BELIEVED TO BE ACCURATE, BUT THE ACCURACY IS NOT GUARANTEED. ANY REVISIONS TO THESE PLANS SHALL BE MADE BY THE ENGINEER. 

**DEMOLITION PLAN**  
 NORTH, SOUTH & EAST DOGWOOD TRAIL INTERSECTION  
 TOWN OF SOUTHERN SHORES

ATLANTIC TOWNSHIP DARE COUNTY NORTH CAROLINA

DESIGNED BY: JJA  
 DRAWN BY: JJA  
 CHECKED BY: JJA  
 DATE: 7/24/14

COMMISSION NO. P11009.21

**DEMOLITION PLAN**  
 SHEET NO. 1  
 OF 7 SHEETS

**ANLAUF Engineering, PLLC**  
 CIVIL ENGINEERING SERVICES

 (252) 489-7143

**PROFESSIONAL ENGINEER**  
 SEAL 26680  
 JOSEPH J. ANLAUF, P.E.

THIS DOCUMENT IS THE PROPERTY OF ANLAUF ENGINEERING, PLLC. ALL RIGHTS ARE RESERVED. ANY REPRODUCTION OF THIS OR POSSESSION WITHOUT PRIOR PERMISSION OF ANLAUF ENGINEERING, PLLC, WILL BE A VIOLATION OF COPYRIGHT LAW.

NO. DATE REVISIONS